




NOTE:
ALL DETAILS ARE SUBJECT TO FINAL DESIGN
TO BE COMPLETED BY RISH WATER.

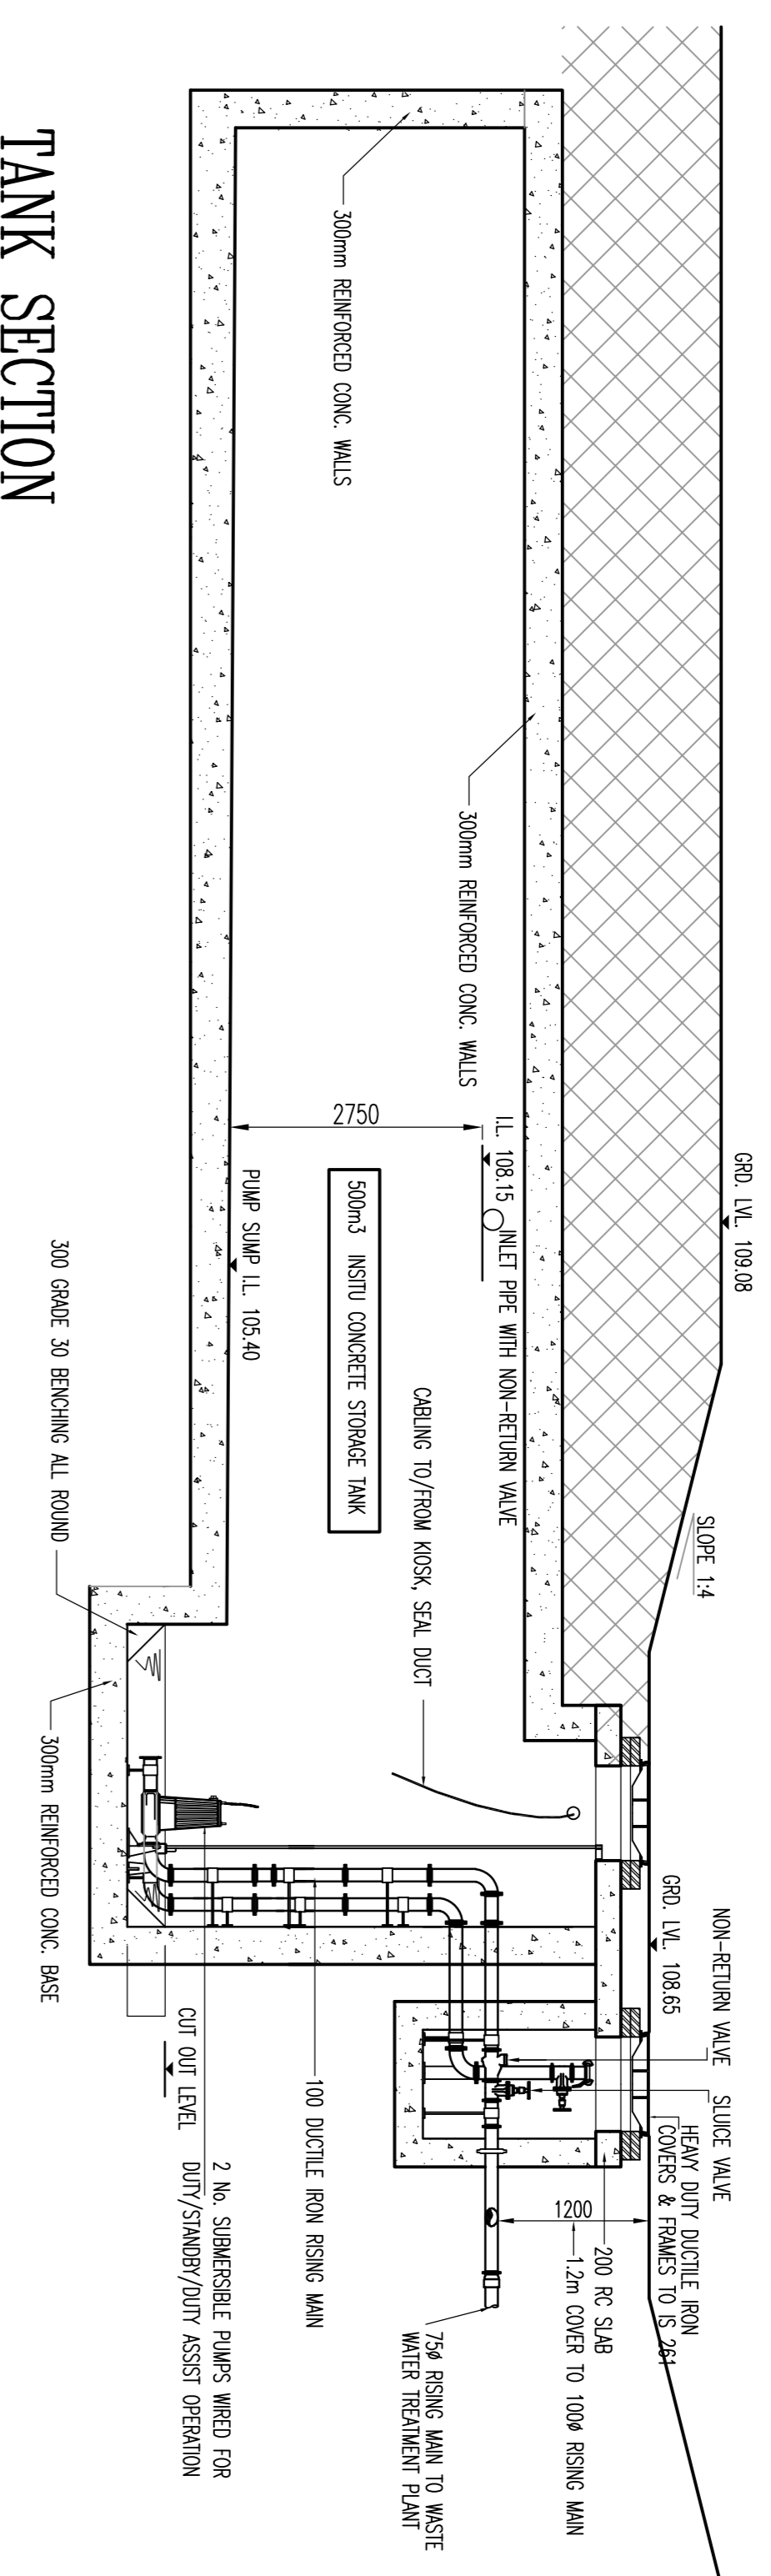


TANK SECTION

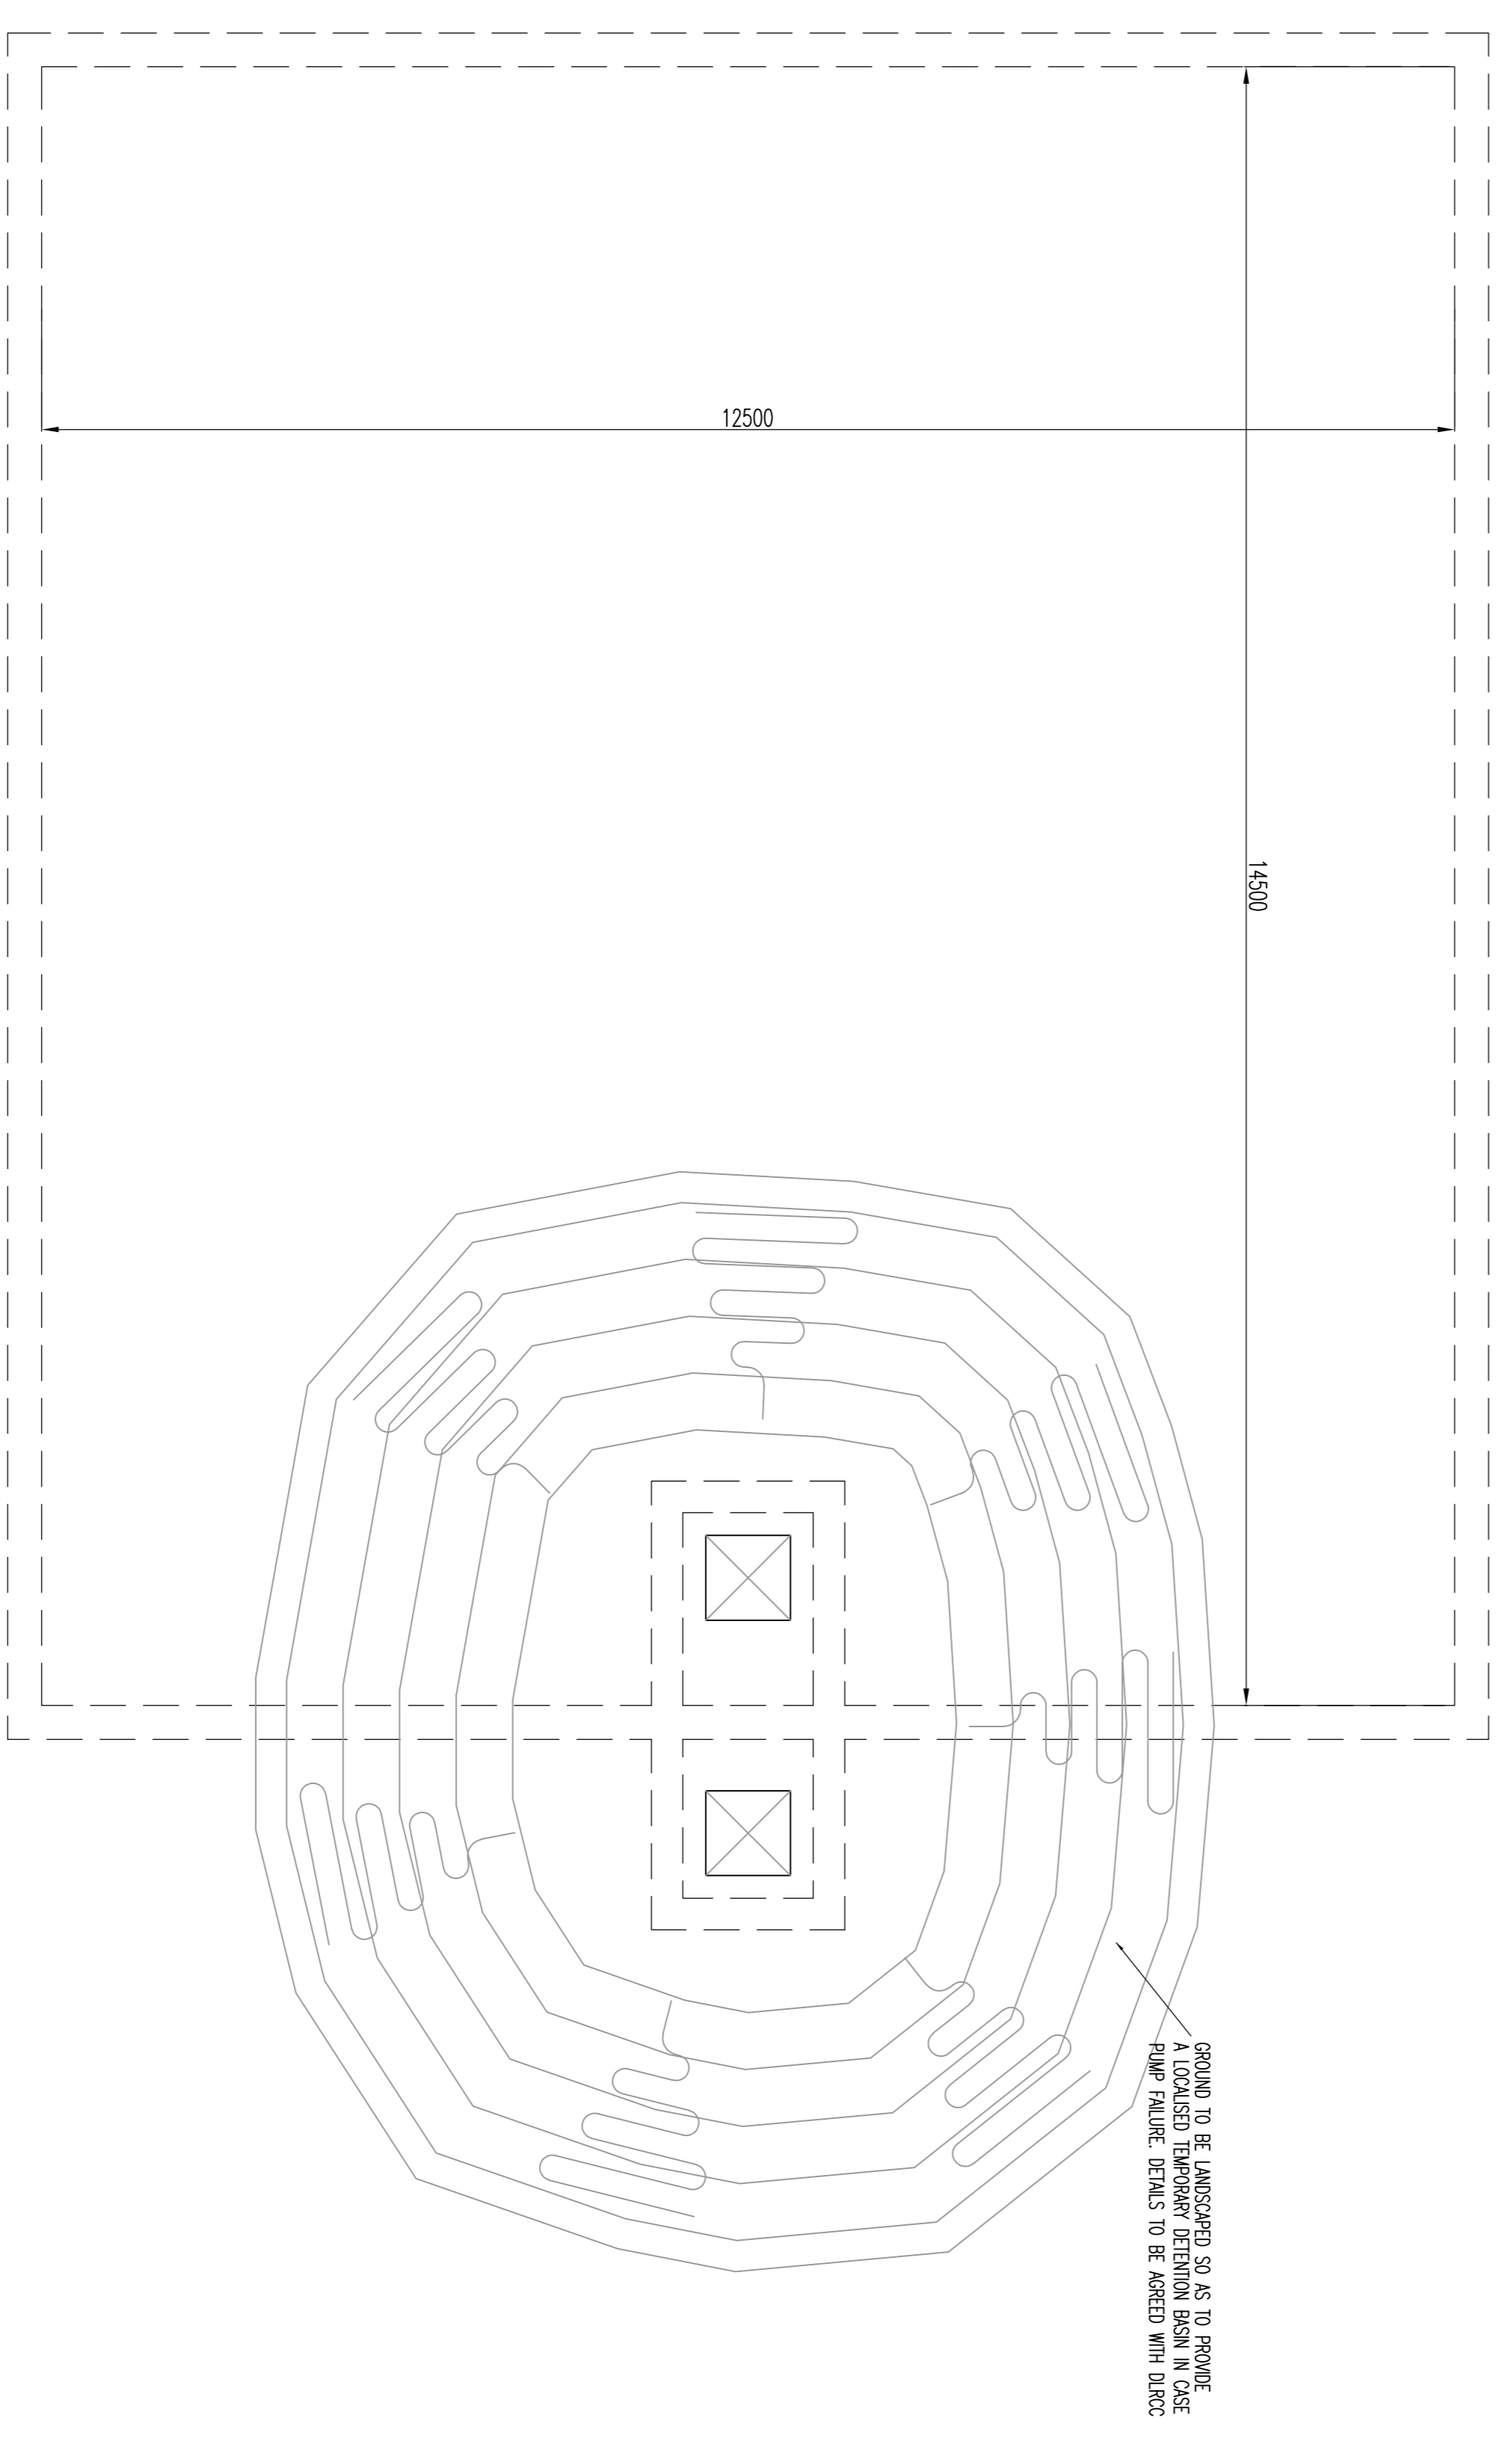


TANK PLAN

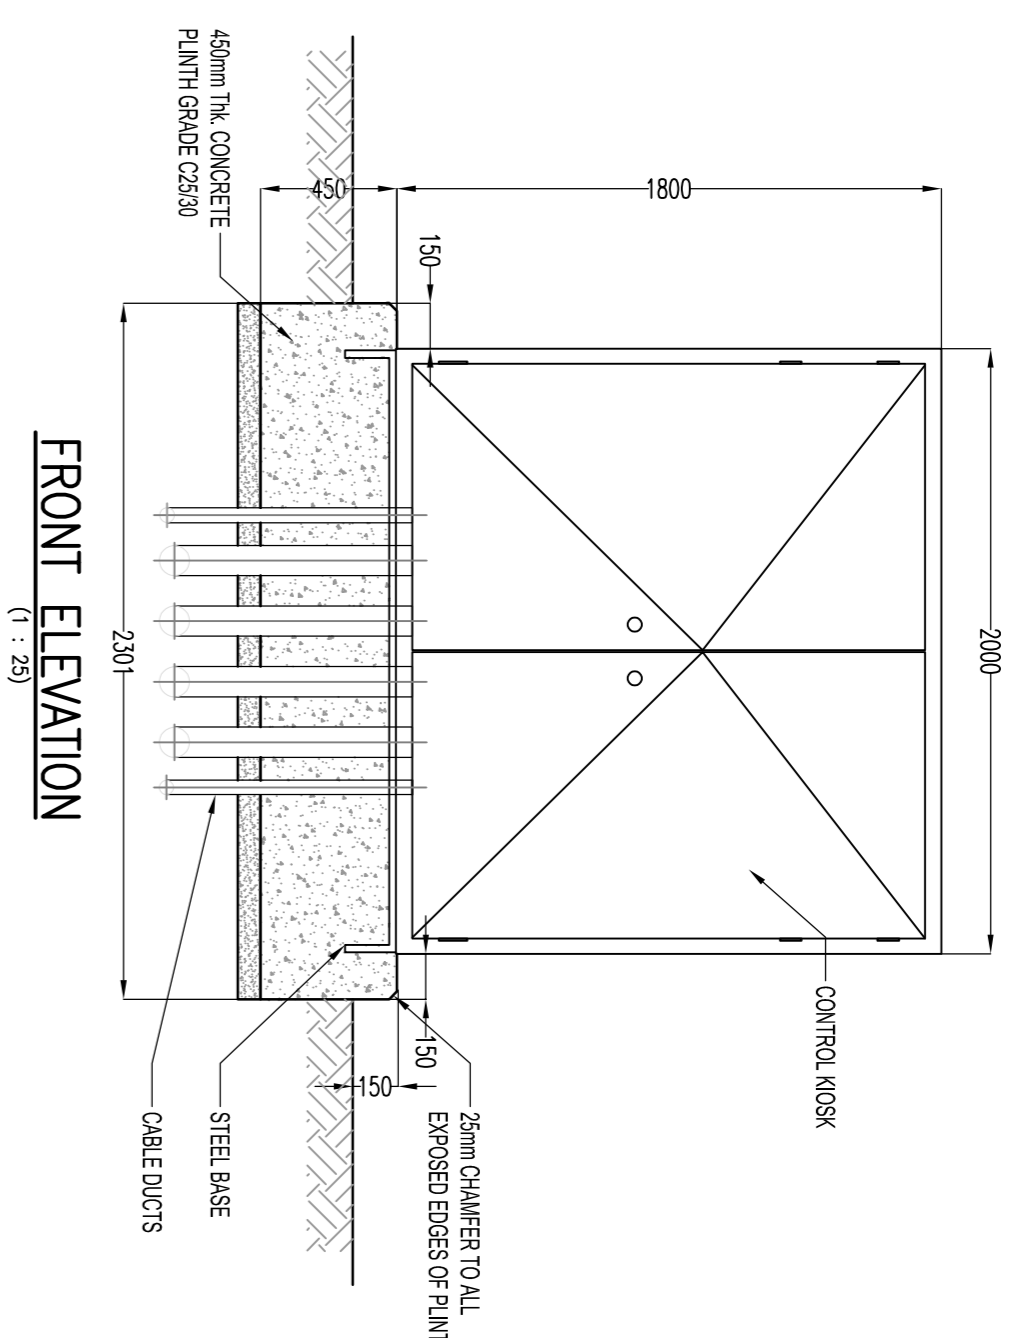

FRONT ELEVATION
(1 : 25)

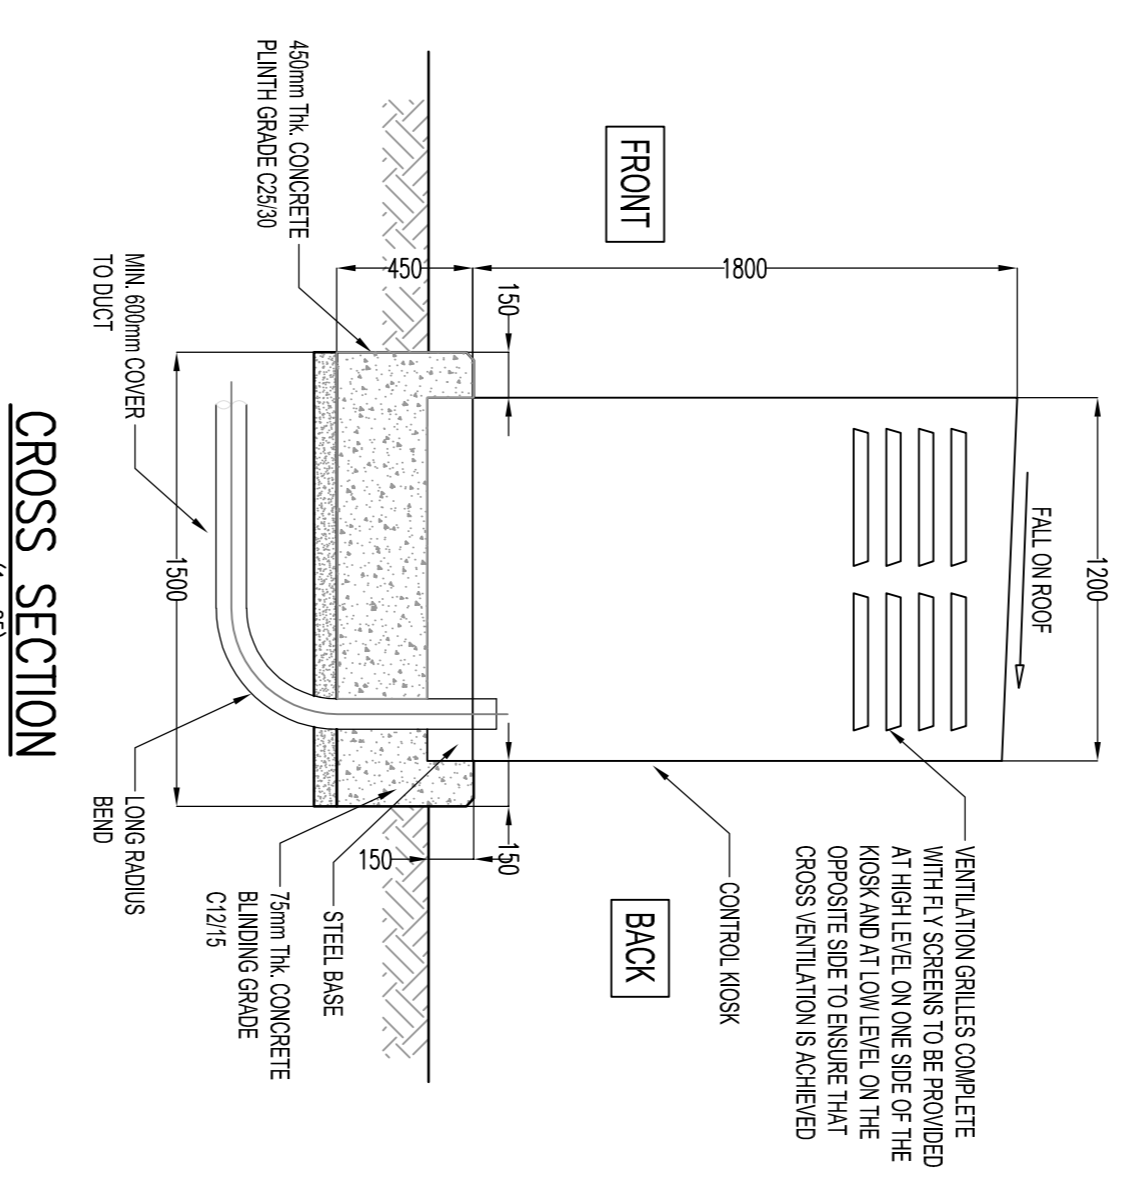

GROSS SECTION
(1 : 25)

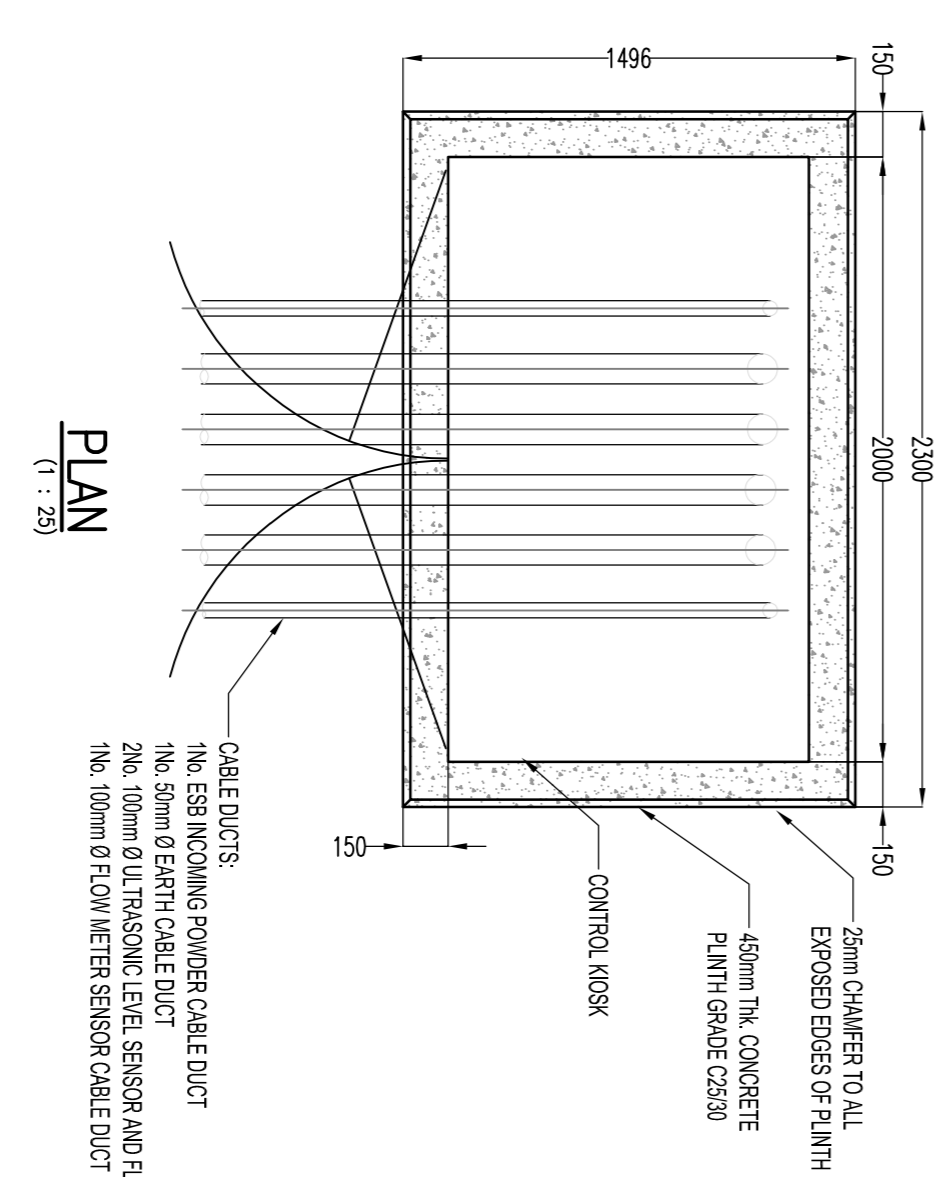

PLAN
(1 : 25)

KIOSK DETAILS
SUBJECT TO FINAL DESIGN BY IRISH WATER

Rev.	Date	By	Chk.	Appr.	Revision
01	10-08-21	DOS			SHD PLANNING ISSUE

Client: **SECTOR 3, AIKEN'S VILLAGE STEPSIDE DUBLIN 18**
 Architect/Client: **FERREIRA ARCHITECTS**

Drawn By: **IW FOLL OVERTLOW TANK TYPICAL SECTION & KIOSK DETAILS**
 Drawing Status: **SHD PLANNING ISSUE**

Issue	Date	By	Chk.	Appr.
D05	06-01-21	NIS		

KAVANNAGH BURKE CONSULTING ENGINEERS
 01 - 450 0894 Unit G3, Calmount Pk, Ballymount, Dublin 12.
 Email: kavannagh@kavannaghburke.ie
 Drawing No: **D1636** Rev: **D18** Scale: **PL3**