



GENERAL NOTES:
 ALL DIMENSIONS ARE TO BE CONFIRMED ON SITE
 DIMENSIONS ARE NOT TO BE SCALED FROM THIS DRAWING
 THIS DRAWING IS TO BE READ IN CONJUNCTION WITH CONSULTANTS DRAWINGS
 ALL WORK TO BE CARRIED OUT IN ACCORDANCE WITH CURRENT BUILDING REGULATIONS


OS Map Sheets Ref No: 3455-04,
 3455-09

Centre Point Coordinates:
 X,Y= 718698.9638,725328.7955


OSI LICENSE NUMBER AR 0102222

All levels are relative to Malin Head

- Site boundary
- Area of land under the ownership of DLRCC to be taken in charge on completion.
- No land within the applicant's ownership to be taken in charge.

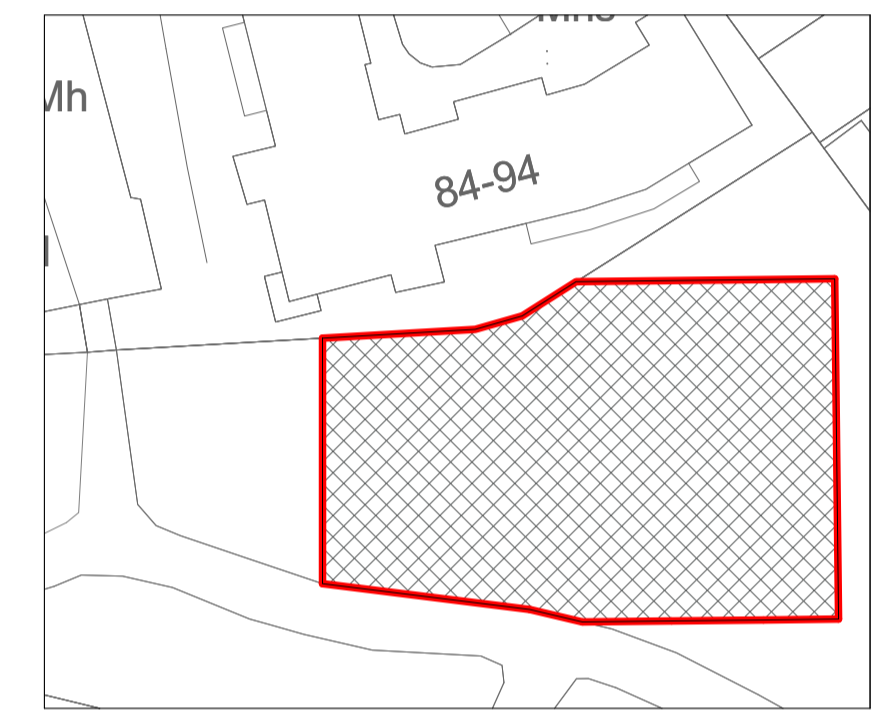

Taking in Charge Map Site Plan Tank Area
 1 : 500

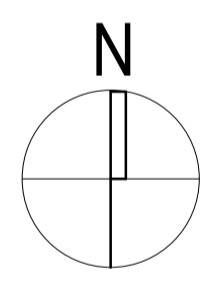

rev	date	by	Description
A	16/08/2022	ER	Planning Issue

SHD PLANNING APPLICATION

PROJECT TITLE: **Sector 3, Aiken's Village, Stepside, Dublin 18 for Ironborn Real Estate Limited**

DRAWING TITLE: **Taking in Charge Map- Site Plan**

PROJECT NO: 1909	DATE: 11/09/2019
SCALE: As indicated	DRAWN BY: DP
MODEL NAME: 1909-FA-ZZ-00-M3-A-0000	CHECKED BY: IF
DRAWING NO: 1909 - SITE - 0505	REVISION: A

FERREIRA ARCHITECTS
ROSEMOUNT HALL, ROSEMOUNT ESTATE
 DUNDRUM ROAD, DUNDRUM, D14 P99
 Tel: +353-1-2063523
 web: www.ferreira.ie
 email: admin@ferreira.ie
 THE DRAWING IS COPYRIGHT TO FERREIRA ARCHITECTS ©

Taking in Charge Map Site Plan
 1 : 500