




01 Elevation to Atkinson Drive
1 : 200



02 Elevation to Village Road
1 : 200

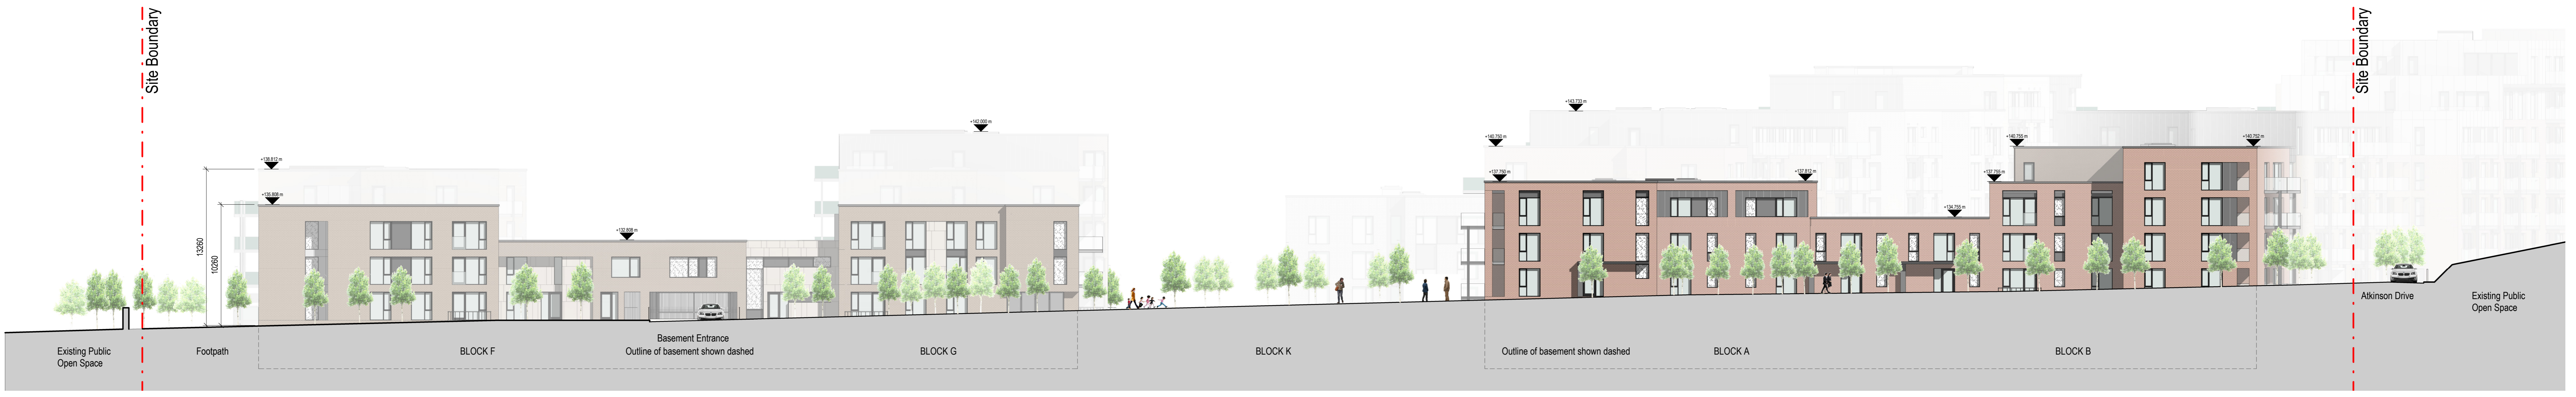


03 Elevation to Thornberry Road
1 : 200

GENERAL NOTES:
 ALL DIMENSIONS ARE TO BE CONFIRMED ON SITE
 DIMENSIONS ARE NOT TO BE SCALED FROM THIS DRAWING
 THIS DRAWING IS TO BE READ IN CONJUNCTION WITH CONSULTANTS DRAWINGS
 ALL WORK TO BE CARRIED OUT IN ACCORDANCE WITH CURRENT BUILDING REGULATIONS

rev	date	by	Description
A	20/07/2022	ER	Planning Issue

NOTE:
 PLEASE SEE SITE PLANS FOR ORTHOGONAL DIMENSIONS TO ADJOINING EXISTING BUILDINGS
 ALL HORIZONTAL DIMENSIONS TO BE READ IN CONJUNCTION WITH GA PLANS
 ALL LEVELS ARE RELATIVE TO MALIN HEAD

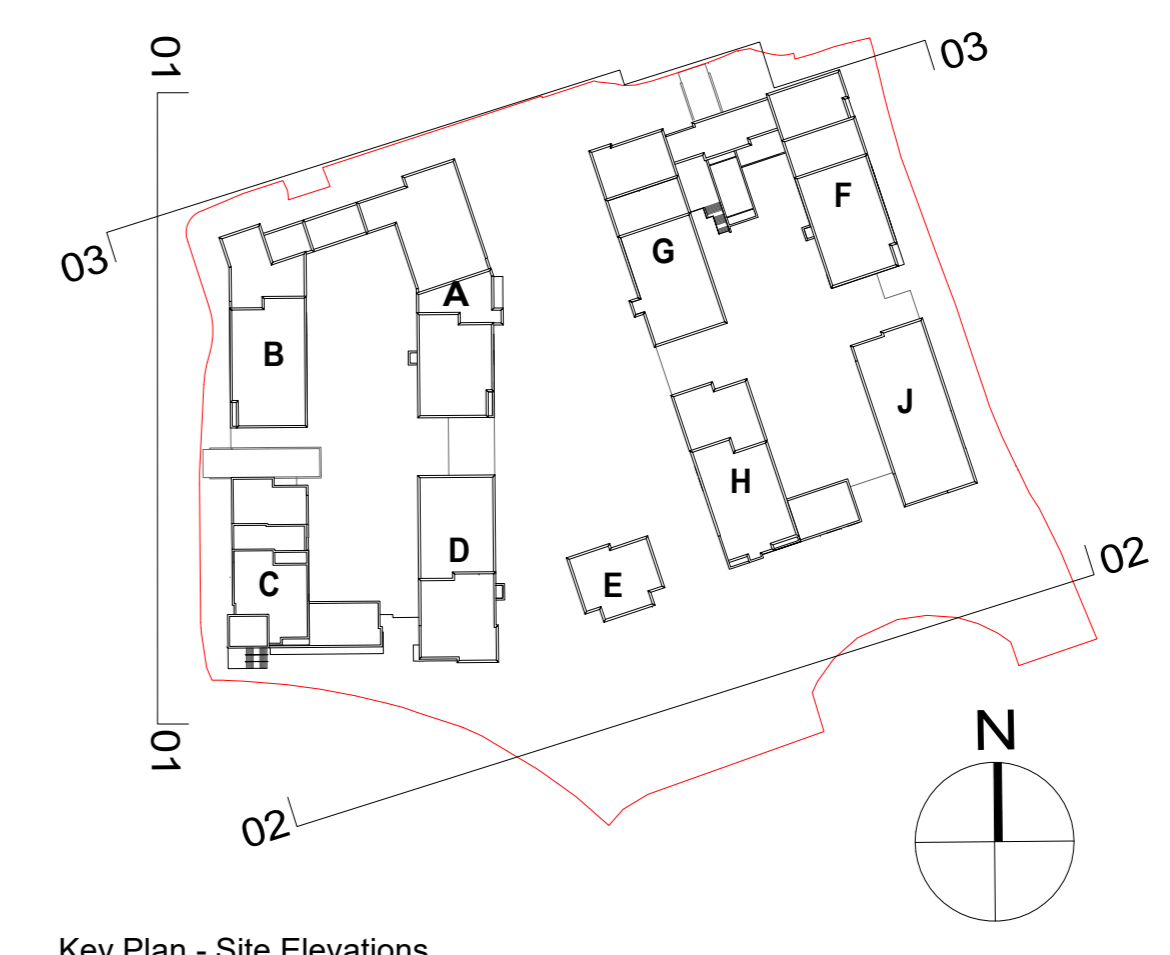

Key Plan - Site Elevations
1 : 2000

SHD PLANNING APPLICATION			
PROJECT TITLE:	Sector 3, Aiken's Village, Stepaside, Dublin 18 for Ironborn Real Estate Limited		
DRAWING TITLE:	Proposed Site Elevations		
PROJECT NO:	1909	DATE:	01/09/19
SCALE:	As indicated	DRAWN BY:	CB & PS
MODEL NAME:	1909-FA-22-00-MS-A-0000	CHECKED BY:	DP
DRAWING NO:	1909 - SITE - 0510	REVISION:	A
		<small>ROSEMOUNT HILL, ROSEMOUNT ESTATE DUBLIN 18, DUBLIN, D14 P1P9 TEL: +353 1 2822022 WWW.FERREIRA.AE EMAIL: INFO@FERREIRA.AE THE IRISH REGISTERED ARCHITECTS</small>	