





Section A-A
1:200



Section B-B
1:200

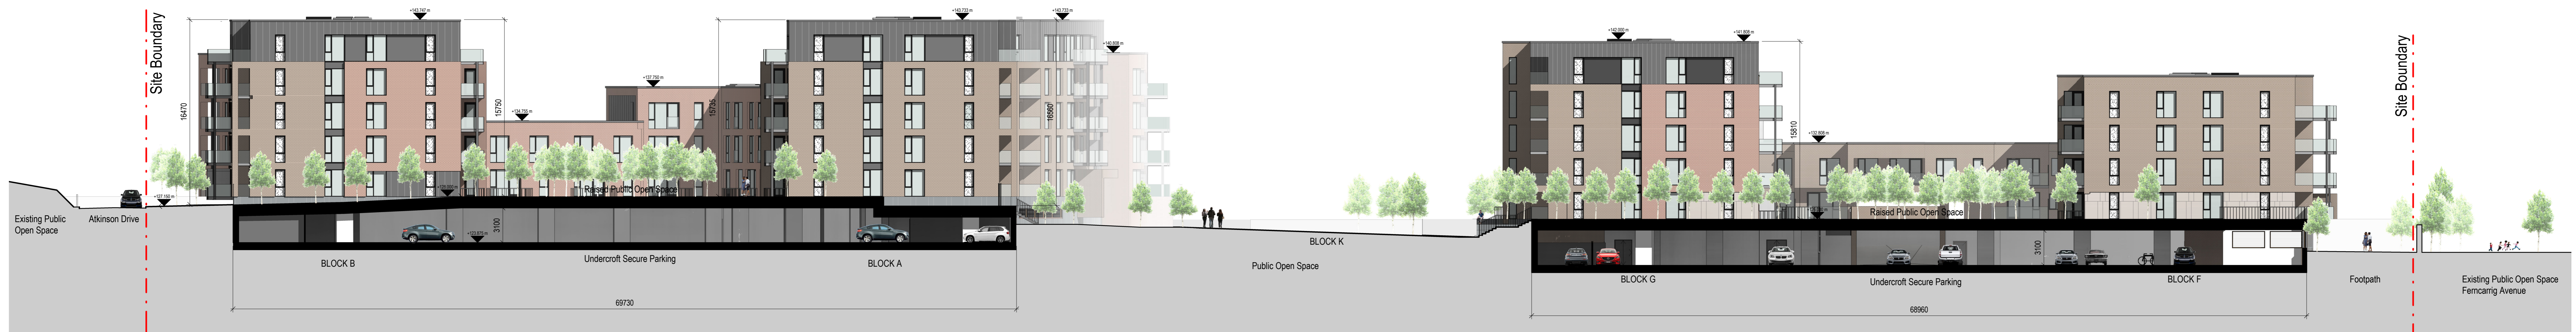

Section C-C
1:200

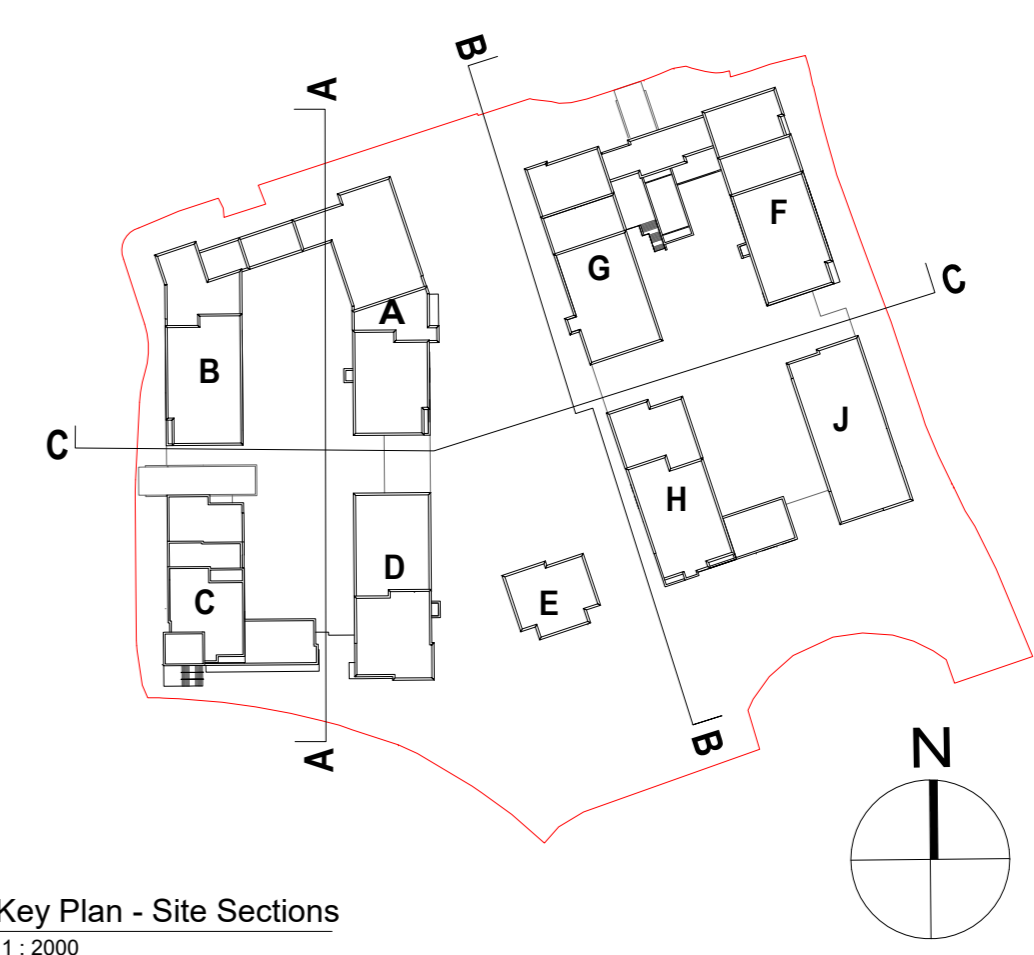

Key Plan - Site Sections
1:2000

GENERAL NOTES:

ALL DIMENSIONS ARE TO BE CONFIRMED ON SITE

DIMENSIONS ARE NOT TO BE SCALED FROM THIS DRAWING

THIS DRAWING IS TO BE READ IN CONJUNCTION WITH CONSULTANTS DRAWINGS

ALL WORK TO BE CARRIED OUT IN ACCORDANCE WITH CURRENT BUILDING REGULATIONS

rev	date	by	Description
A	20/07/2022	ER	Planning Issue

NOTE:

PLEASE SEE SITE PLANS FOR ORTHOGONAL DIMENSIONS TO ADJOINING EXISTING BUILDINGS

ALL HORIZONTAL DIMENSIONS TO BE READ IN CONJUNCTION WITH GA PLANS

ALL LEVELS ARE RELATIVE TO MALIN HEAD

SHD PLANNING APPLICATION

PROJECT TITLE: Sector 3, Aiken's Village, Steapside, Dublin 18 for Ironborn Real Estate Limited

DRAWING TITLE: Proposed Site Sections A-A, B-B & C-C

PROJECT NO: 1909	DATE: 08/28/19
SCALE: As indicated	DRAWN BY: CB & PS
MODEL NAME: 1909-FA-22-00-MS-A-0000	CHECKED BY: DP
DRAWING NO: 1909 - SITE - 0511	REVISION: A

Ferreira Architects

ROSEMOUNT HILL, ROSEMOUNT ESTATE
DUNDEERHILL, DUBLIN, D14 YF99
tel: +353 1 7652525
web: www.ferreira.ie
email: info@ferreira.ie