




04 Elevation to Ferncarrig Avenue
1:200



Section D-D
1:200



Section E-E
1:200

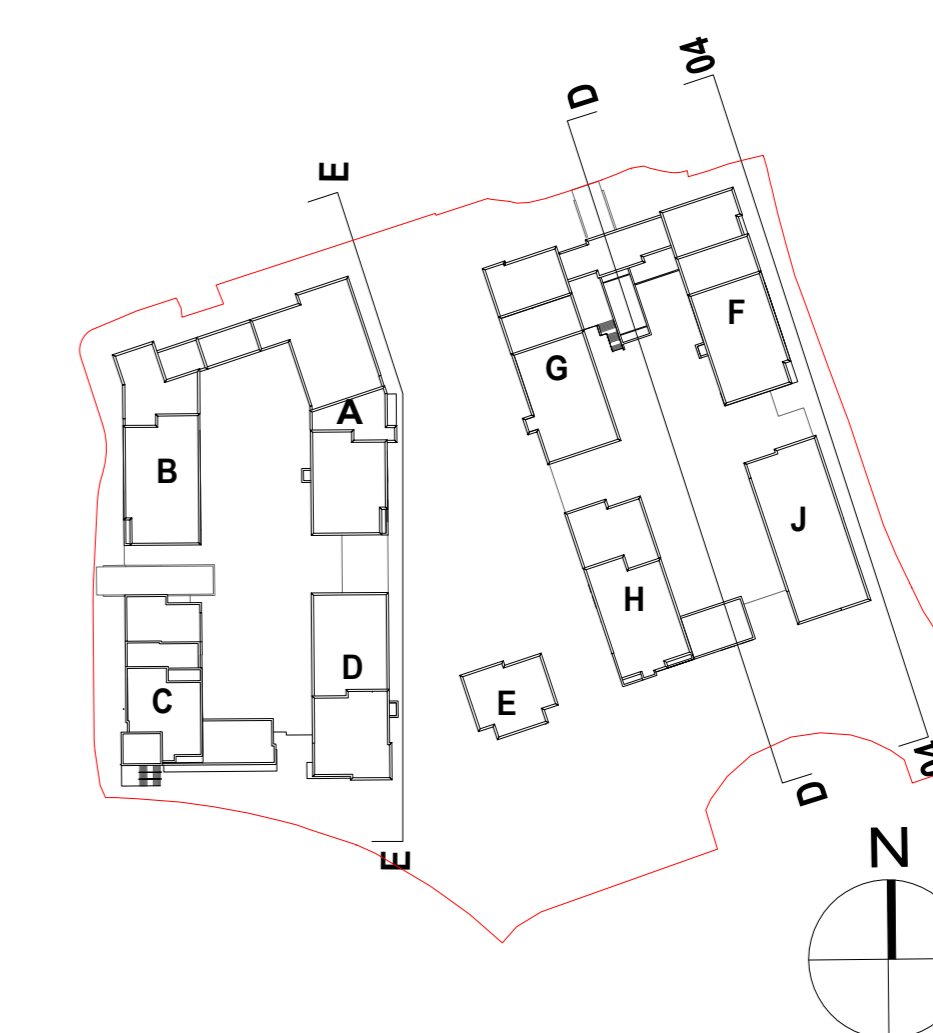

Key Plan
1:2000

SHD PLANNING APPLICATION

PROJECT TITLE: Sector 3, Aiken's Village, Stepaside, Dublin 18 for Ironborn Real Estate Limited

DRAWING TITLE: Proposed Site Elevations

PROJECT NO: 1909	DATE: 14/11/19
SCALE: As indicated	DRAWN BY: DP
MODEL NAME: 1909-FA-22-00-MS-A-0000	CHECKED BY: JF
DRAWING NO: 1909 - SITE - 0512	REVISION: A

ROSEMOUNT HILL ROSEMOUNT ESTATE
DUNDEEN ROAD, DUBLIN, D14 P199
Tel: +353 1 2822222
Web: www.ferreira.com
Email: info@ferreira.com

FERREIRA ARCHITECTS

NOTE:

PLEASE SEE SITE PLANS FOR ORTHOGONAL DIMENSIONS TO ADJOINING EXISTING BUILDINGS
ALL HORIZONTAL DIMENSIONS TO BE READ IN CONJUNCTION WITH GA PLANS
ALL LEVELS ARE RELATIVE TO MALIN HEAD

GENERAL NOTES:

ALL DIMENSIONS ARE TO BE CONFIRMED ON SITE
DIMENSIONS ARE NOT TO BE SCALED FROM THIS DRAWING
THIS DRAWING IS TO BE READ IN CONJUNCTION WITH CONSULTANTS DRAWINGS
ALL WORK TO BE CARRIED OUT IN ACCORDANCE WITH CURRENT BUILDING REGULATIONS

rev	date	by	Description
A	20/07/2022	ER	Planning Issue