


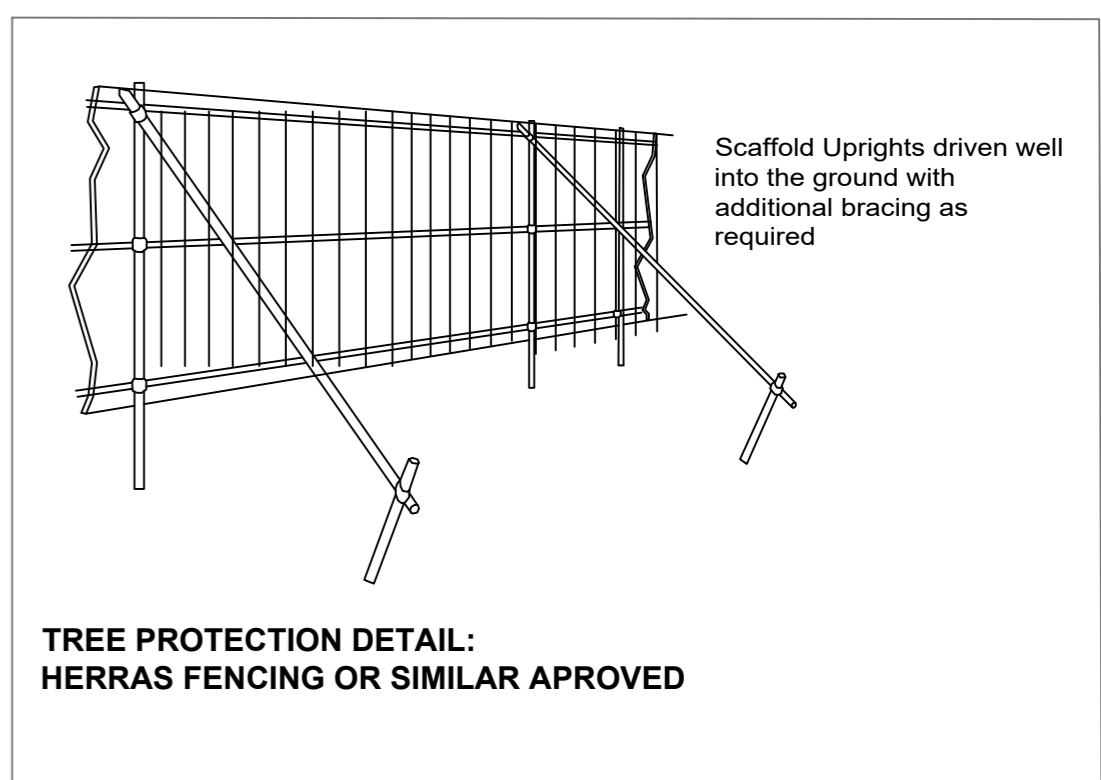


LEGEND

TREE PROTECTION

-  TREES TO BE RETAINED
-  TREE PROTECTION
-  SITE BOUNDARY
Site boundary hoarding can substitute for tree protection

Drawing to be interpreted with reference to the Arboricultural Assessment, Impact & Tree Protection document.



REV	DATE	DESCRIPTION

CMK
Horticulture & Arboriculture Ltd.

Client: Ironborn Real Estate Ltd.	PROJECT: BELARMINÉ PARK ATTENUATION TANK	JOB NO.: TAIK003
DRAWING: Tree Protection	DATE: 02-08-22	SCALE: 1:750 @ A2
DRAWN BY: Niall McBride	NMB INITIALS	DRAWING NO.: 103
STATUS: Planning		REVISION: -

NOTES
Do not scale. Use Figured Dimensions Only.
Not for Construction Purposes unless Specifically Marked.
© THIS DRAWING IS COPYRIGHT OF CMK HORTICULTURE + ARBORICULTURE