


ATTENUATION TANK PLAN

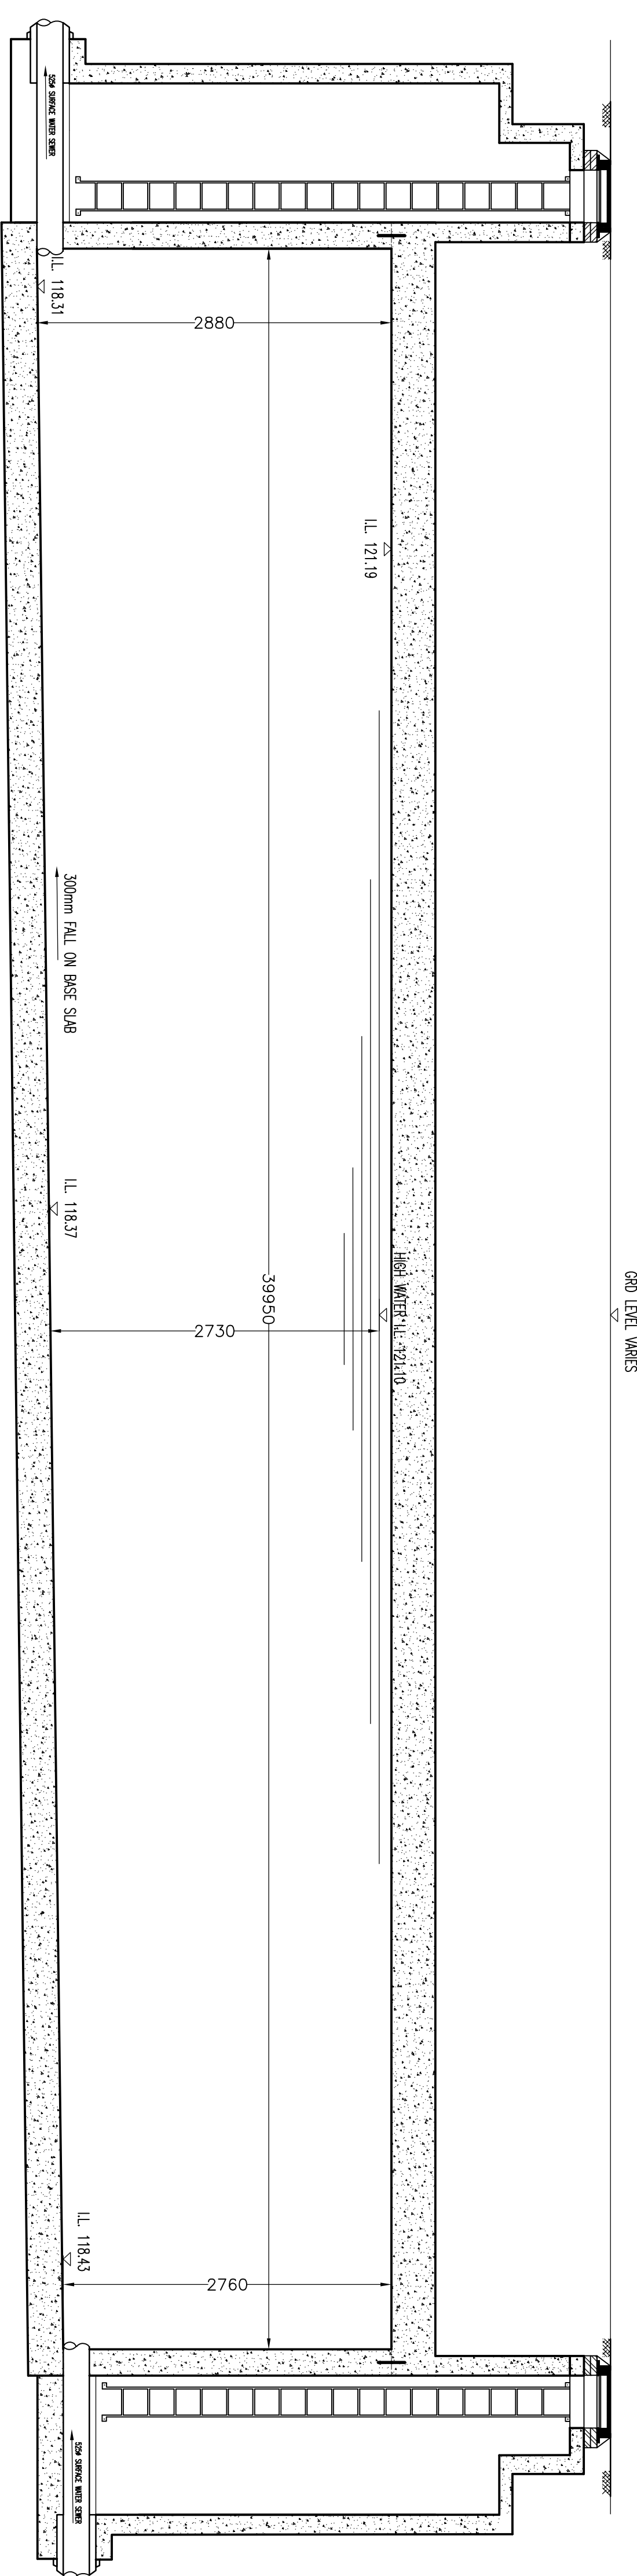

ATTENUATION TANK SECTION

Rev.	Date	By	CHK.	APP.	Revision
PL3	10-08-21	DOS			SHD PLANNING ISSUE

Job Title  
**SECTOR 3  
 AIKEN'S VILLAGE,  
 STEPASIDE, DUBLIN 18.**

Architect/Client  
**FERRERA ARCHITECTS**

Drawing Title  
**EXISTING RC ATTENUATION  
 TANK SECTION**

Drawing Status  
**SHD ISSUE**

Drawn  
 D05

Checked  
 Approved

Scale  
 NIS

Date  
 05-01-21

**KAVANAGH BURKE**  
 CONSULTING ENGINEERS

Tel. 01 - 450 0894  
 Fax. 01 - 428 4340  
 Email: [pkavanagh@kavagnburke.ie](mailto:pkavanagh@kavagnburke.ie)

Unit G3, Calmount Pk.  
 Ballymount,  
 Dublin 12

Job No. **D1636**

Drawing No. **D15**

Rev. **PL3**