
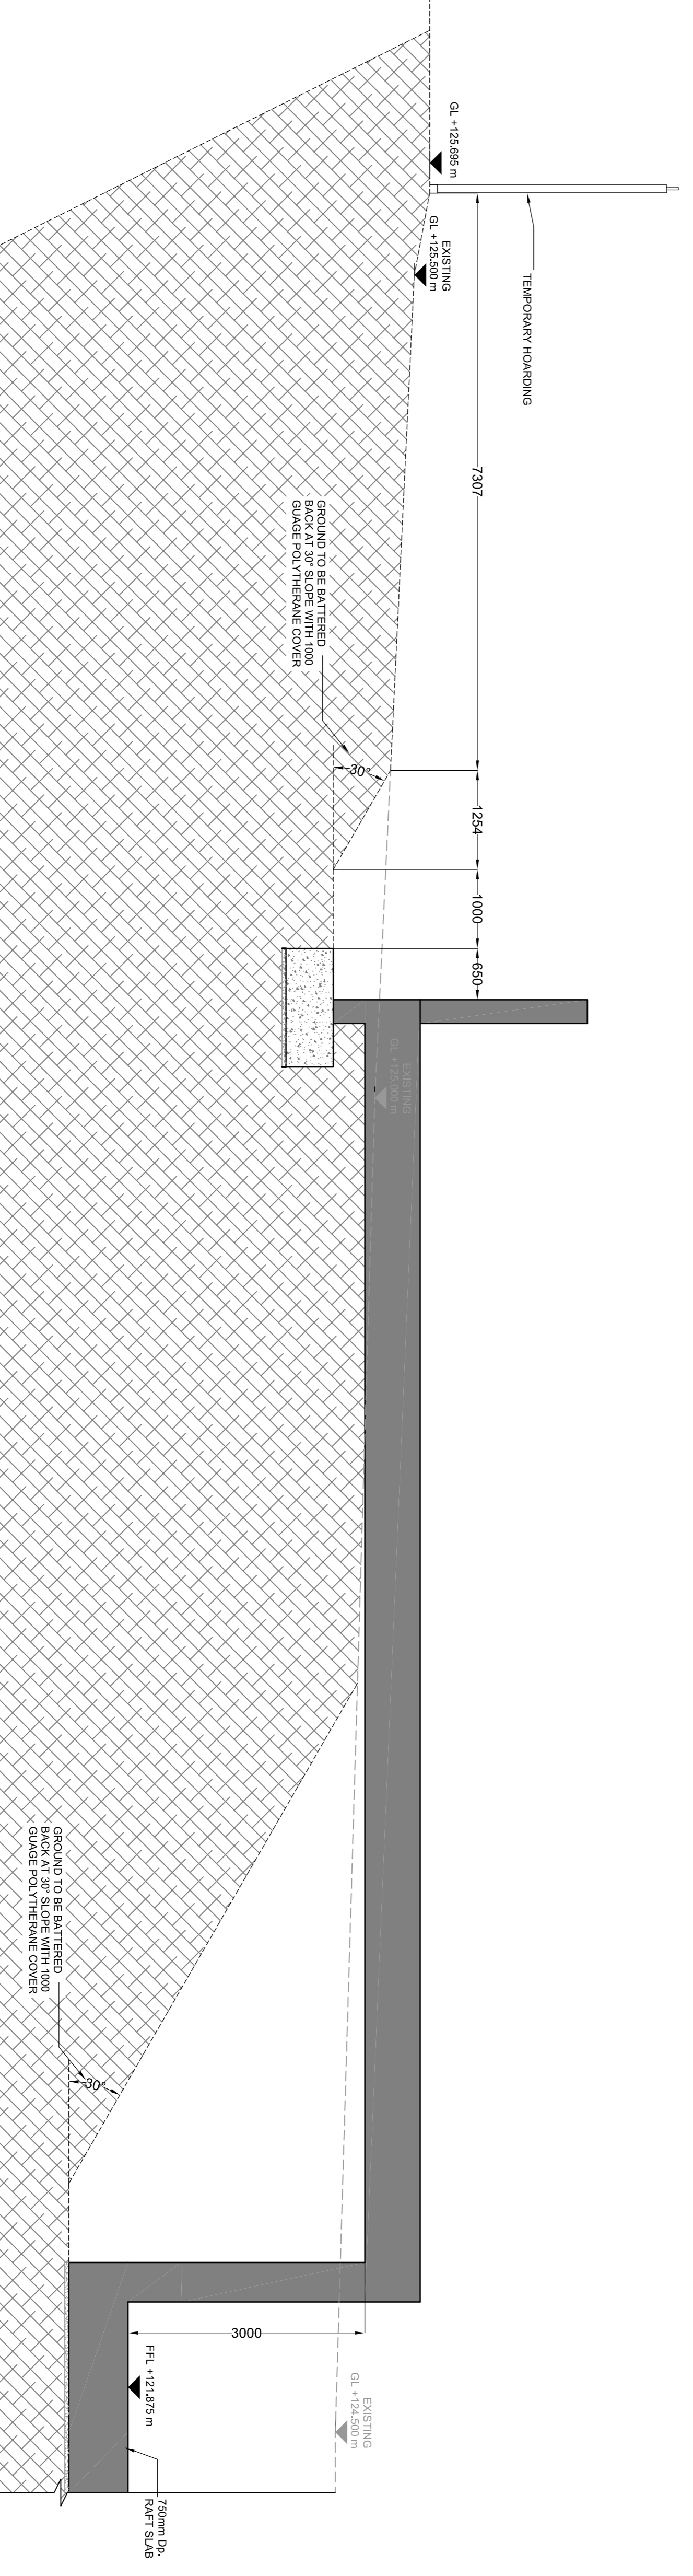
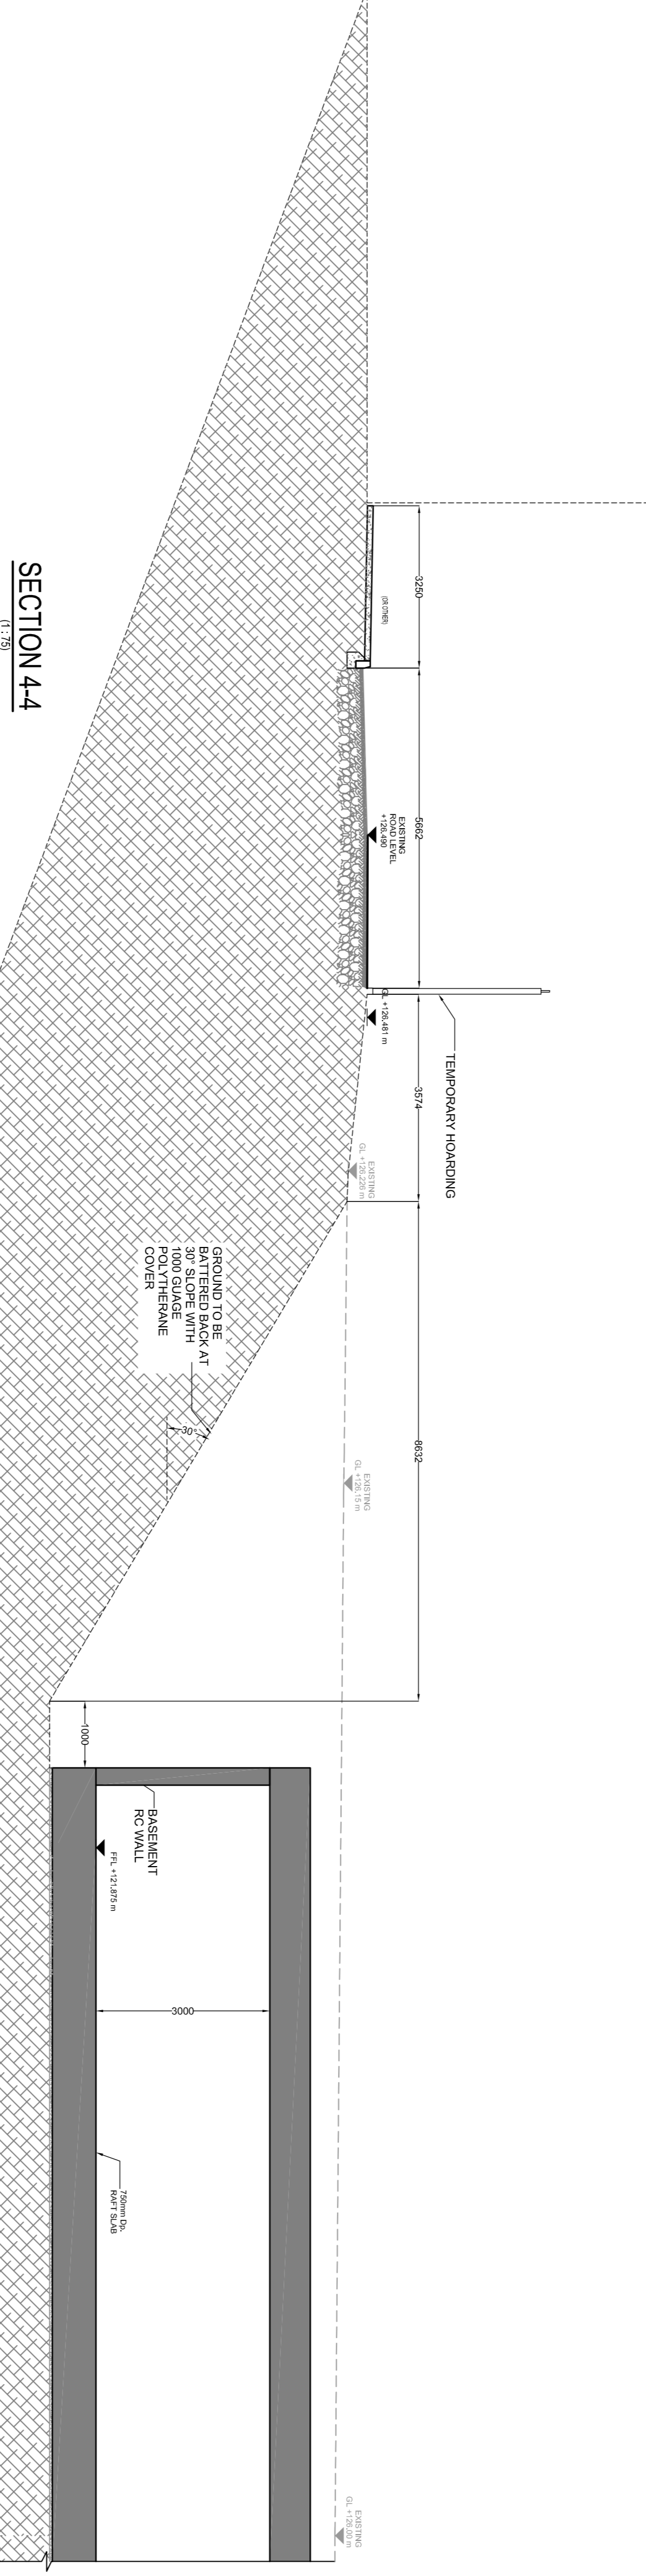


- NOTE:**
1. All temporary works the responsibility of the contractor. Temporary works design to be submitted to the engineer prior to commencement.
 2. Drawing to be read in conjunction with survey drawing to confirm exact existing ground levels

TEMPORARY WORKS
 THE TEMPORARY WORKS PROPOSED ALONG THURBERY ROAD AND AITKENSON DRIVE ARE TO CONSIST OF PRECAST CONCRETE PANELS SPANNING BETWEEN STEEL COLUMNS DESIGNED BY A SPECIALIST SUPPLIER WITH A MASS CONCRETE BASE AND ASSIGNED PROGRAMS. IF DURING EXCAVATION OF THE FOUNDATIONS AND BASEMENT RESULTS IT MAY BE NECESSARY TO AMEND THE INDICATIVE TEMPORARY WORKS SOLUTIONS PROPOSED AT THIS JUNCTURE.

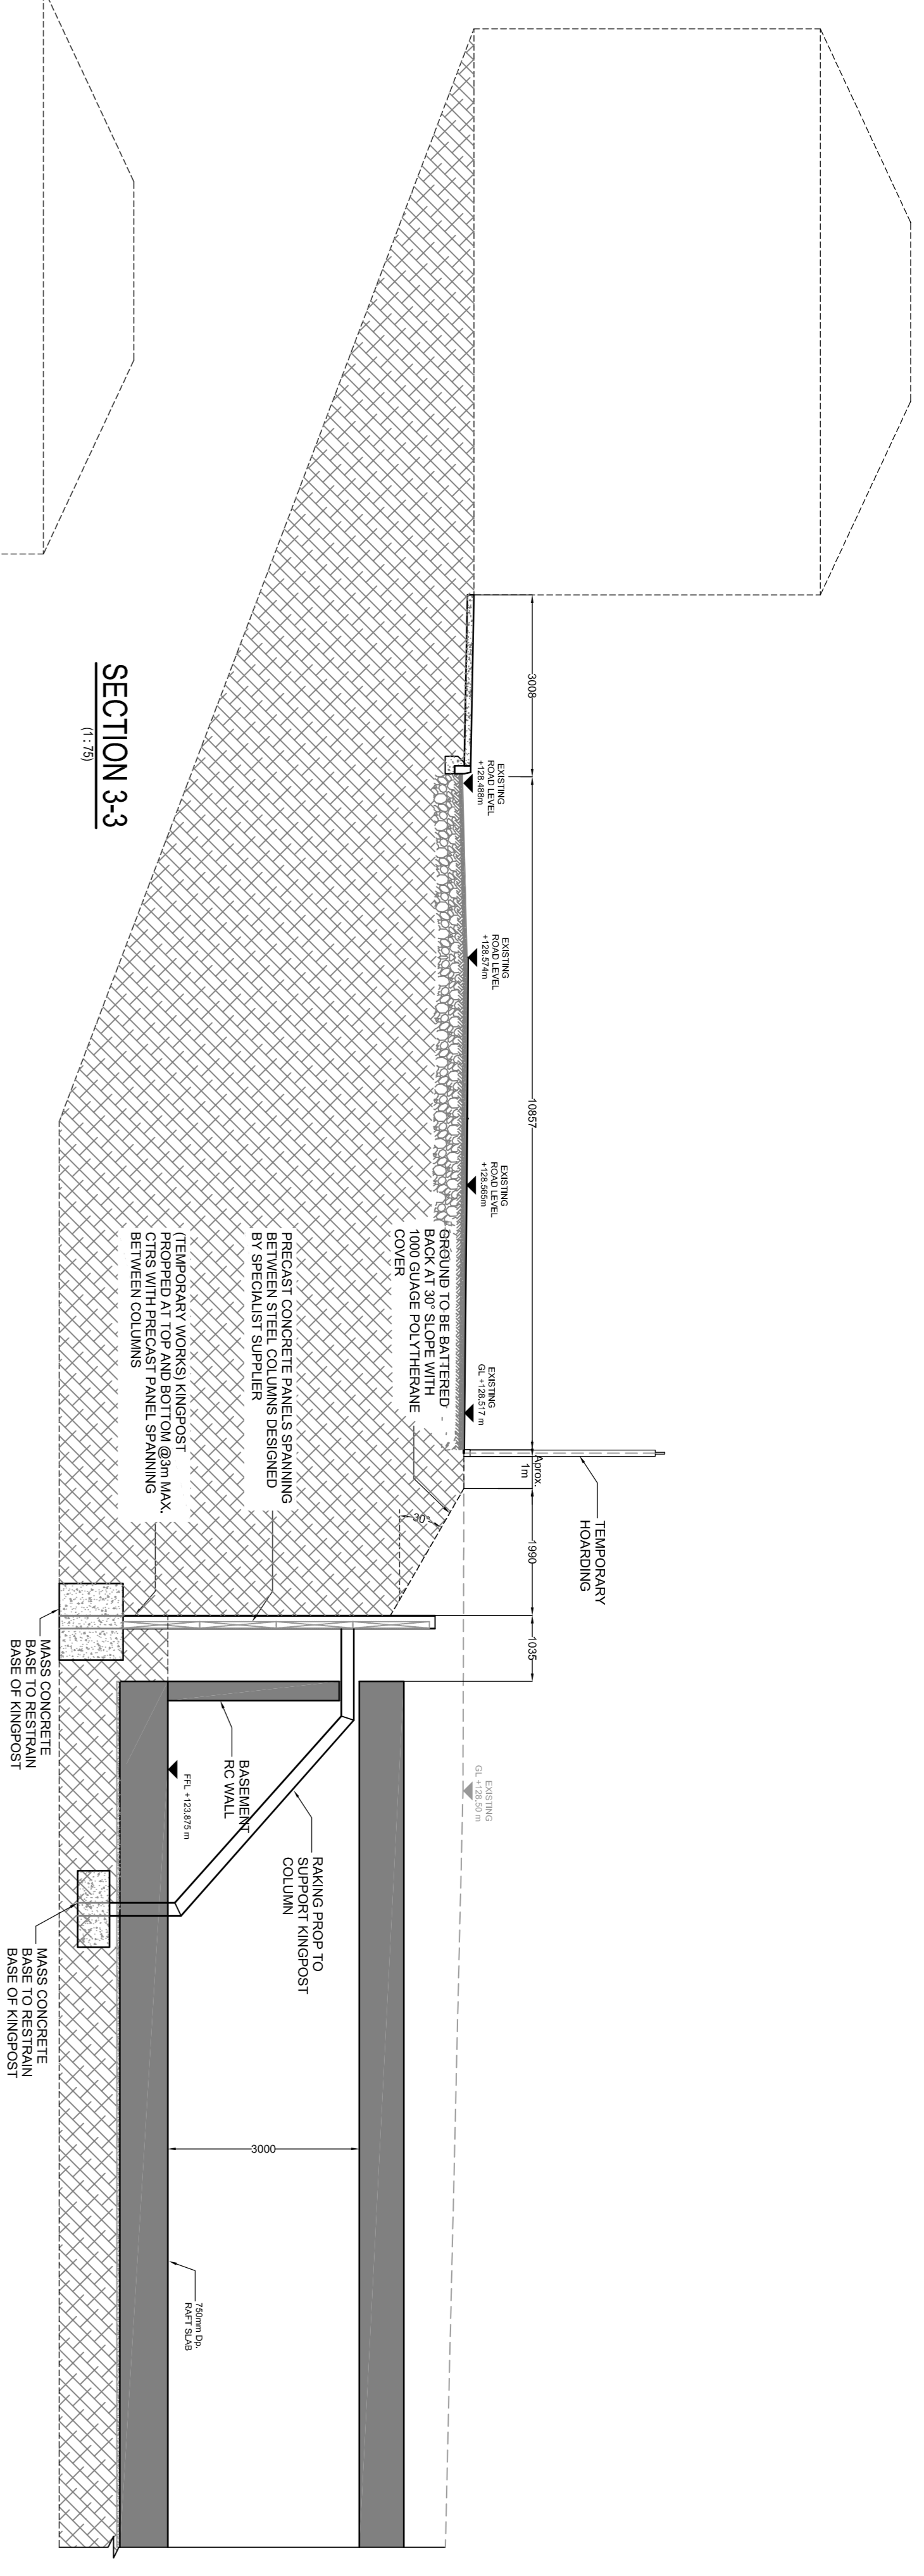

Issue No.	1	Date	01/05/2022	By	AT	Checked	AT	Scale	AS SHOWN
Revision									
SHD PLANNING ISSUE									
SECTOR 3									
AIKEN'S VILLAGE									
STEPPSIDE									
DUBLIN 18									
TEMPORARY WORKS PLAN & SECTIONS SHEET 3									
FERREIRA ARCHITECTS									
Tel: 01 - 490 0894 Unit G3, Calmount Pk. Ballymount, Dublin 12. Email: kavanaghburke@kavanaghburke.ie									
Drawn At	AS SHOWN	Checked	DOJ	Approved	IB	Scale	AS SHOWN	Date	23/11/19
Drawn No.	D1636	Drawn By	TW-03	Rev.	PL3				