




Upstand

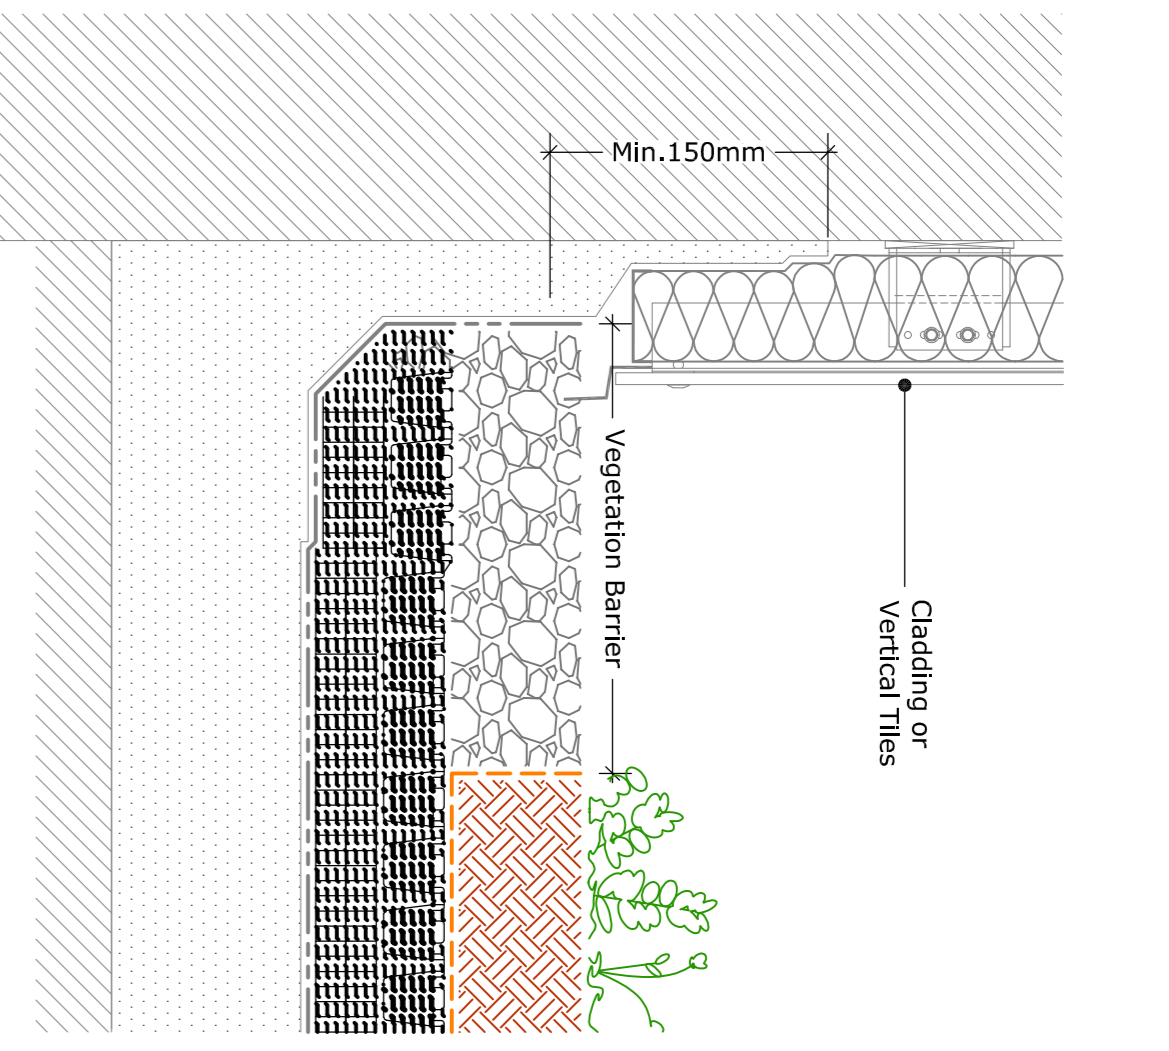


Upstand to Vertical Cladding or Slates/Tiles

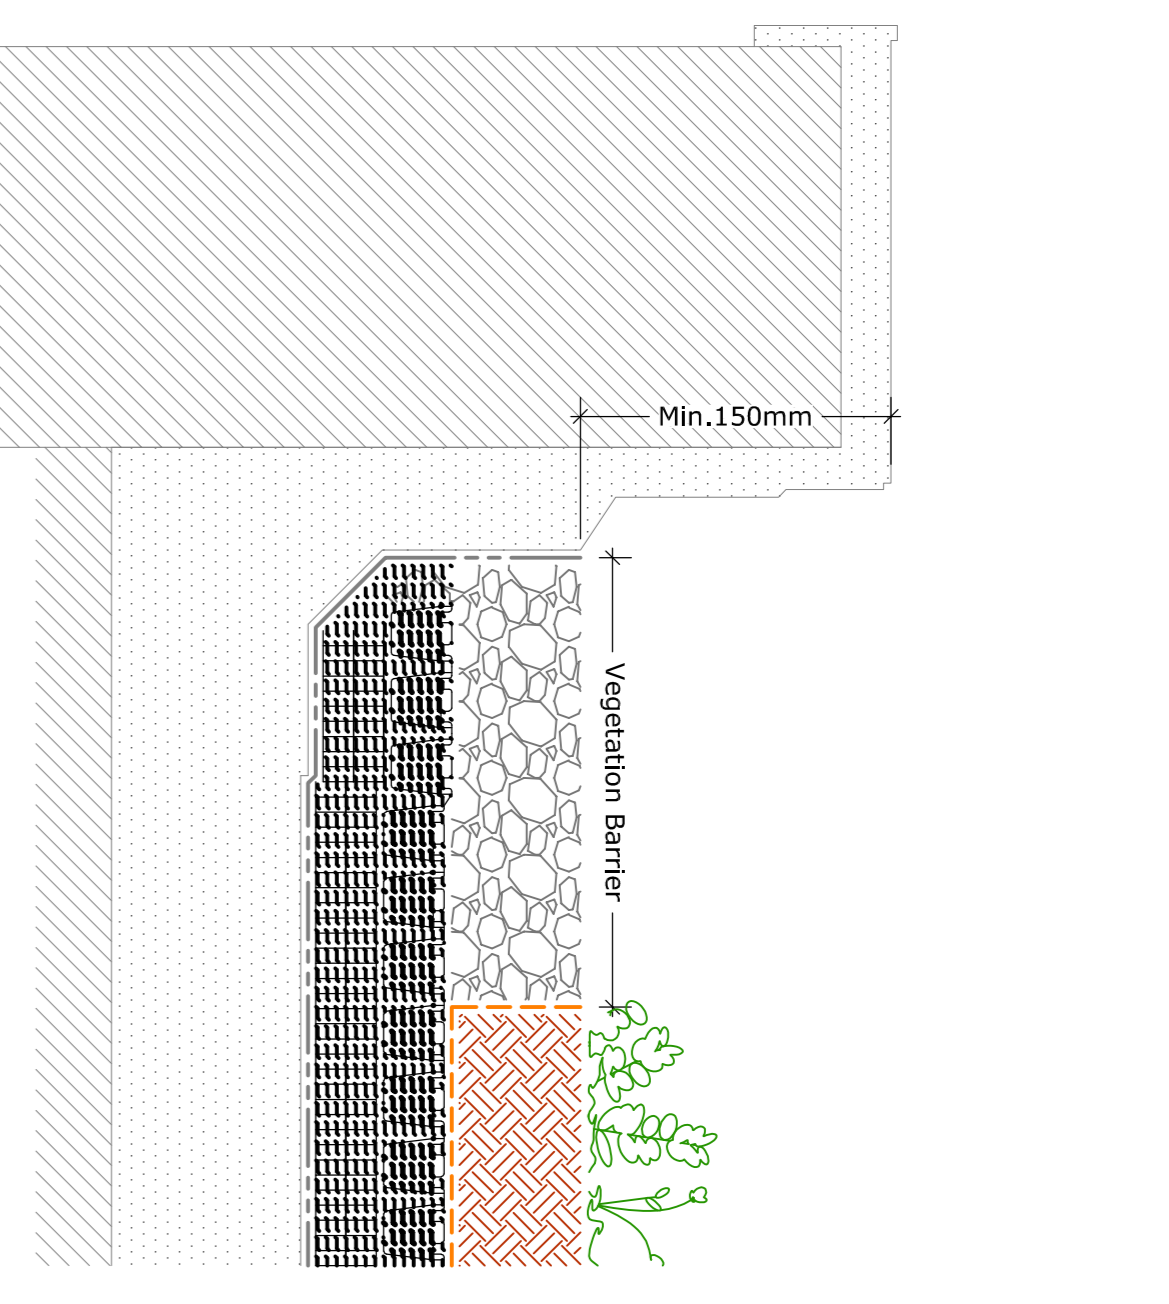


Parapet Upstand

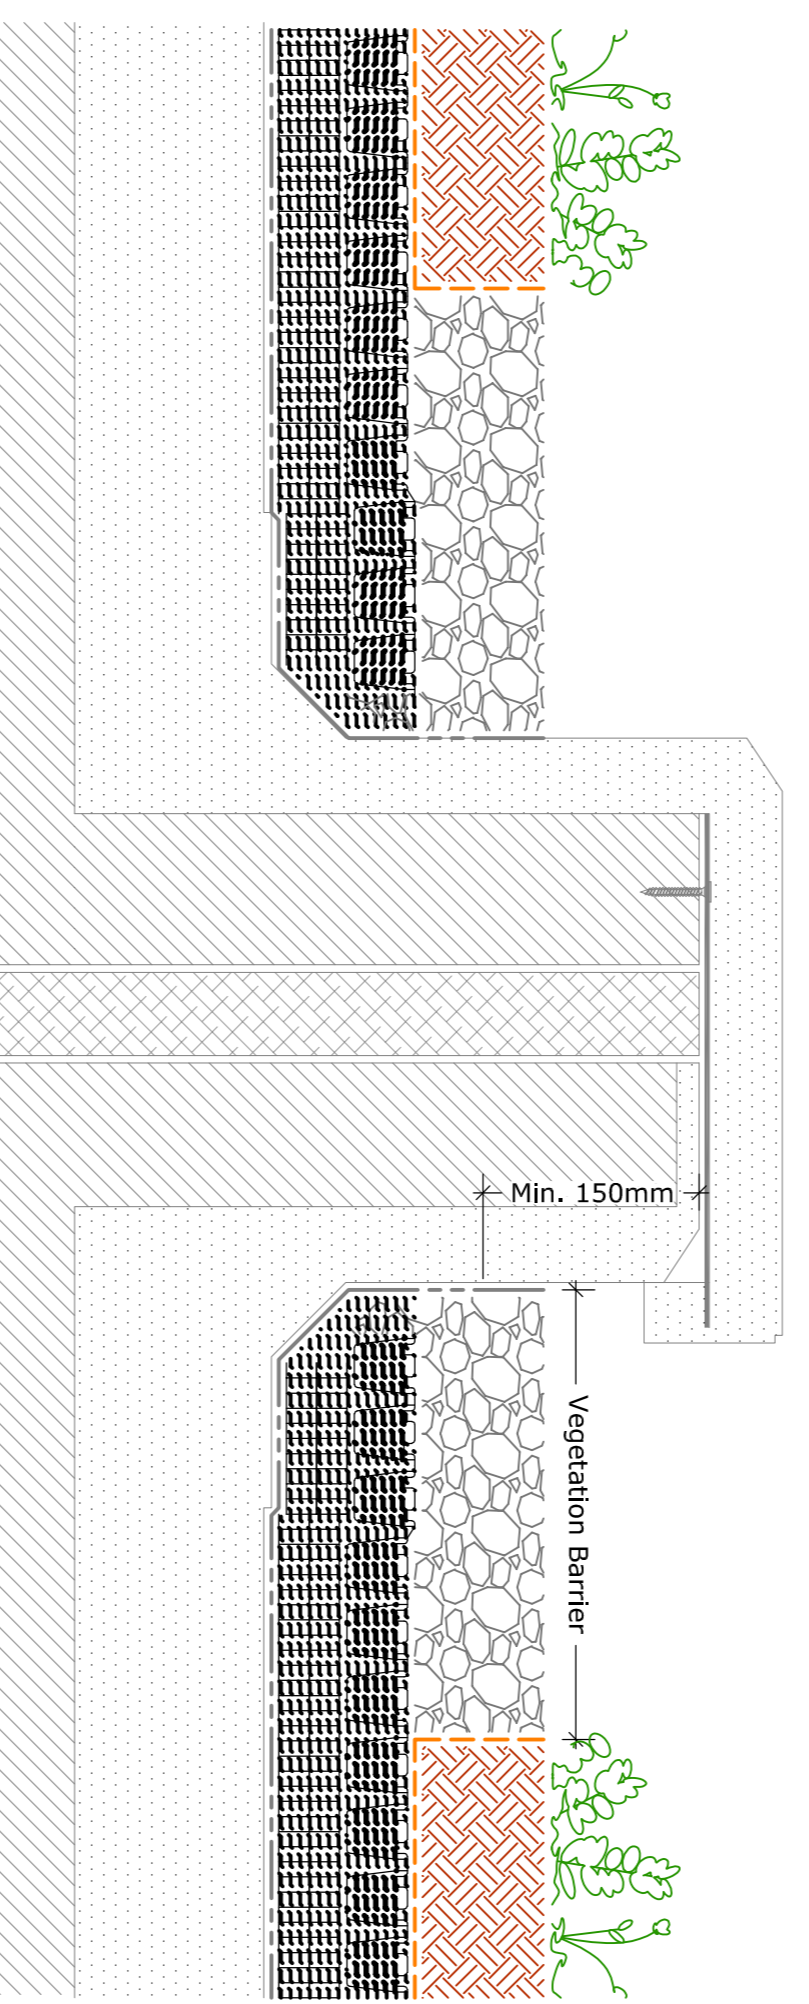


Twin Kerb Expansion Joint

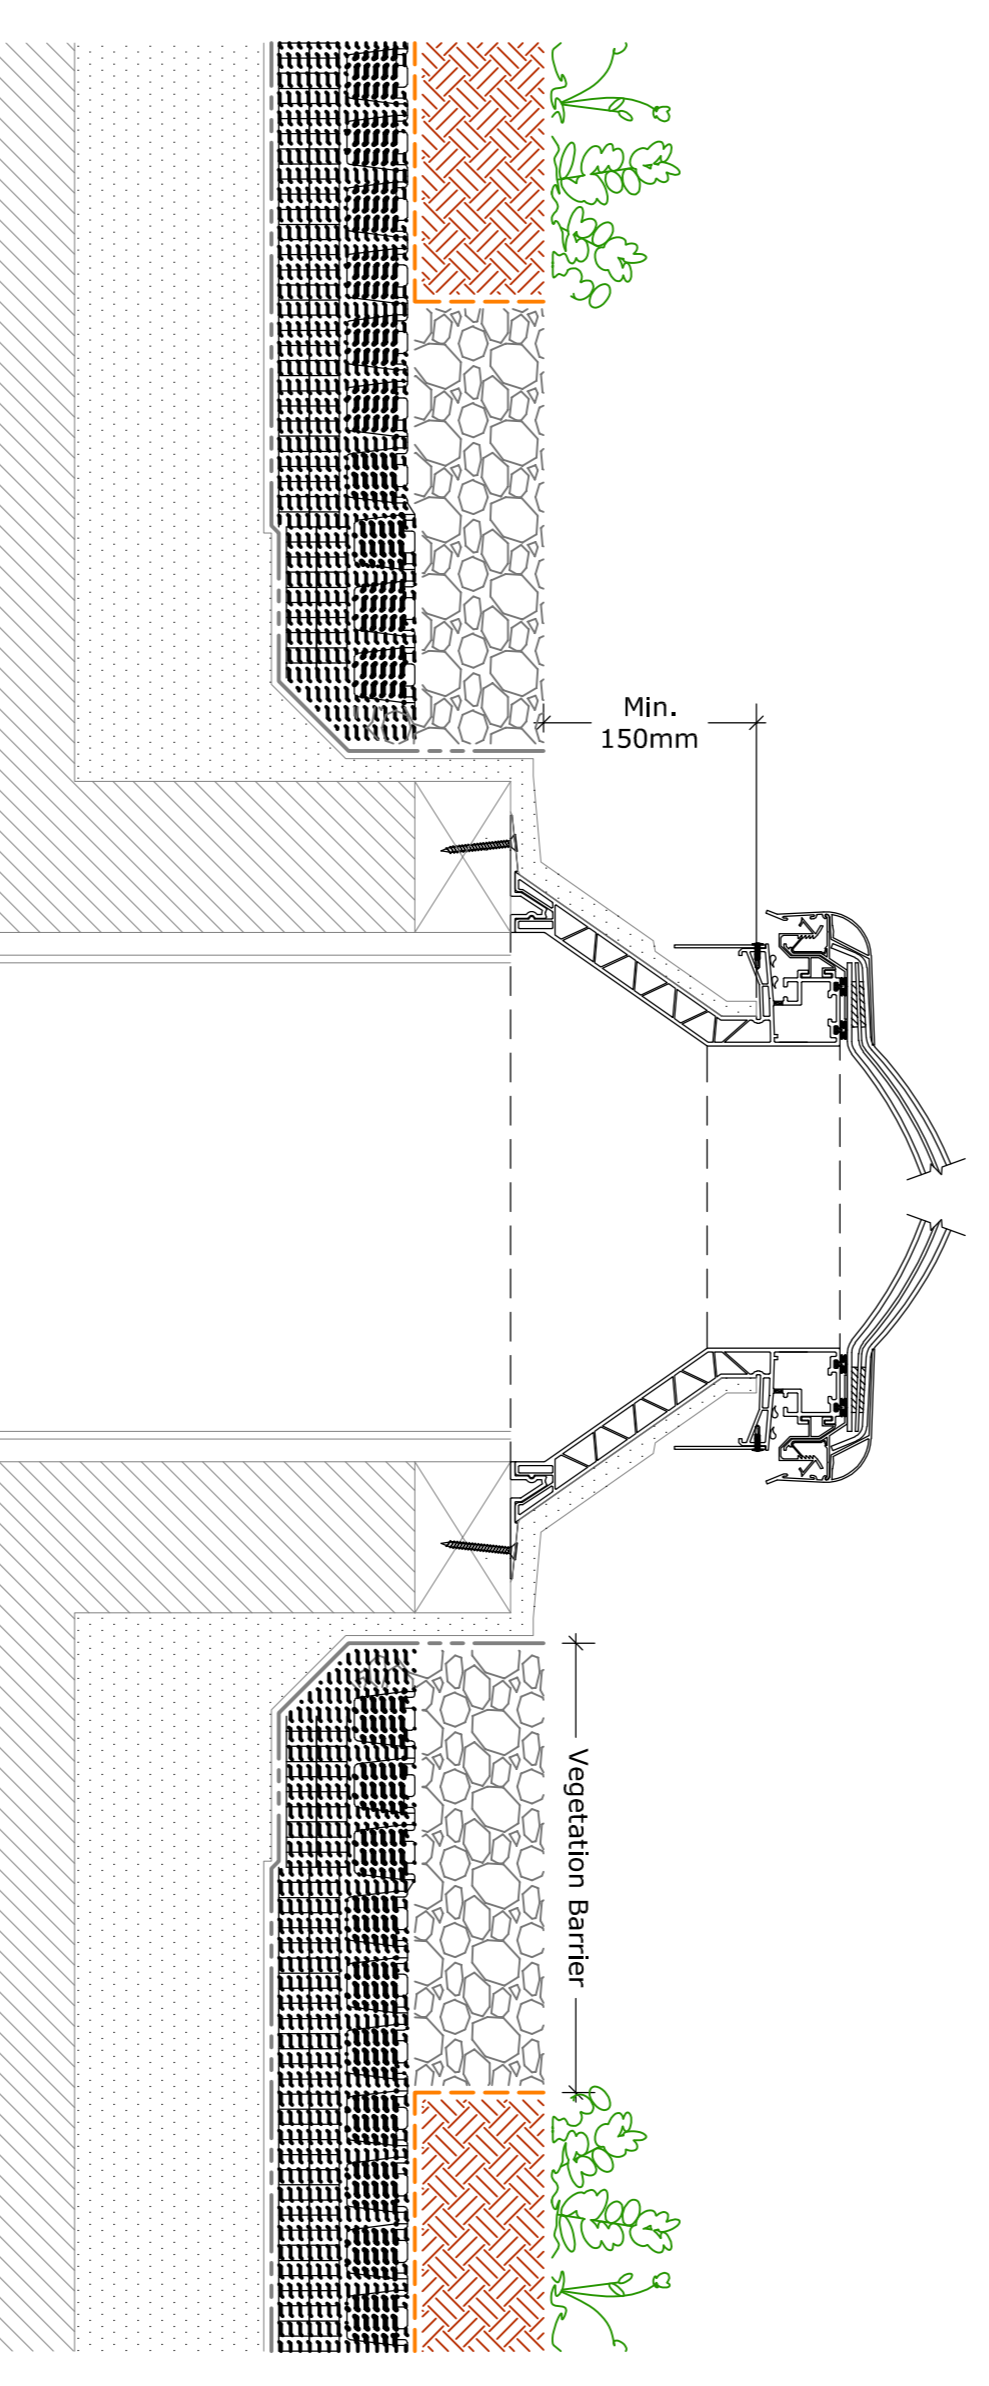

Upstand to Bauder Rooflight - Euroglaze

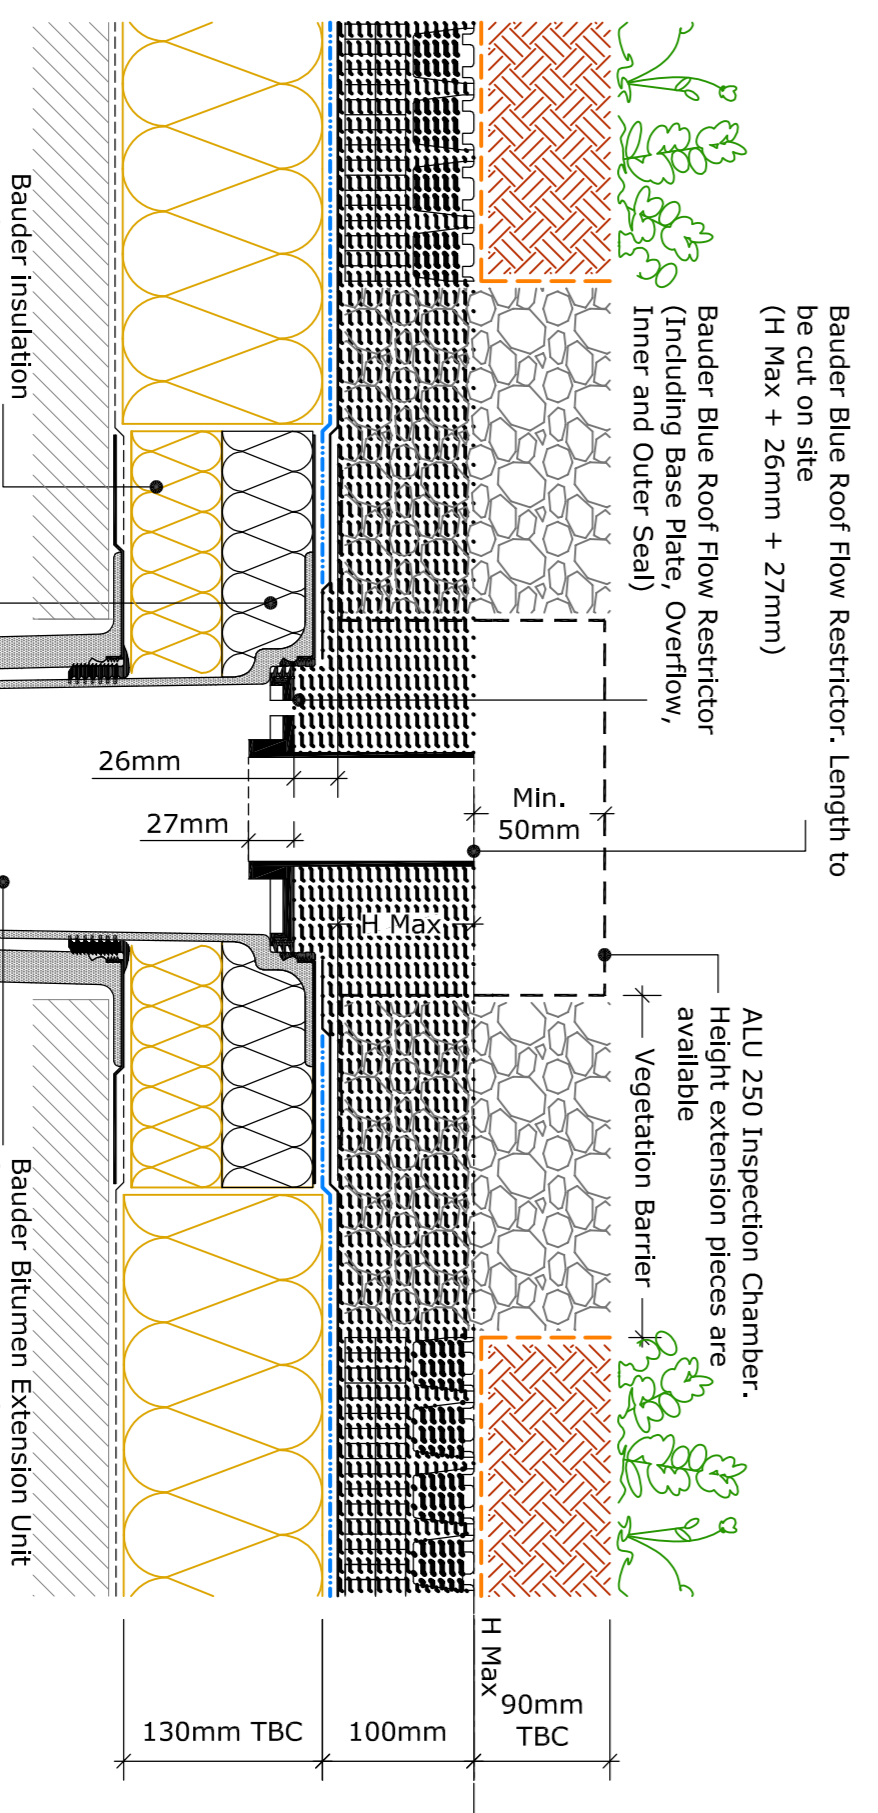

Bauder Blue Roof Vertical Outlet

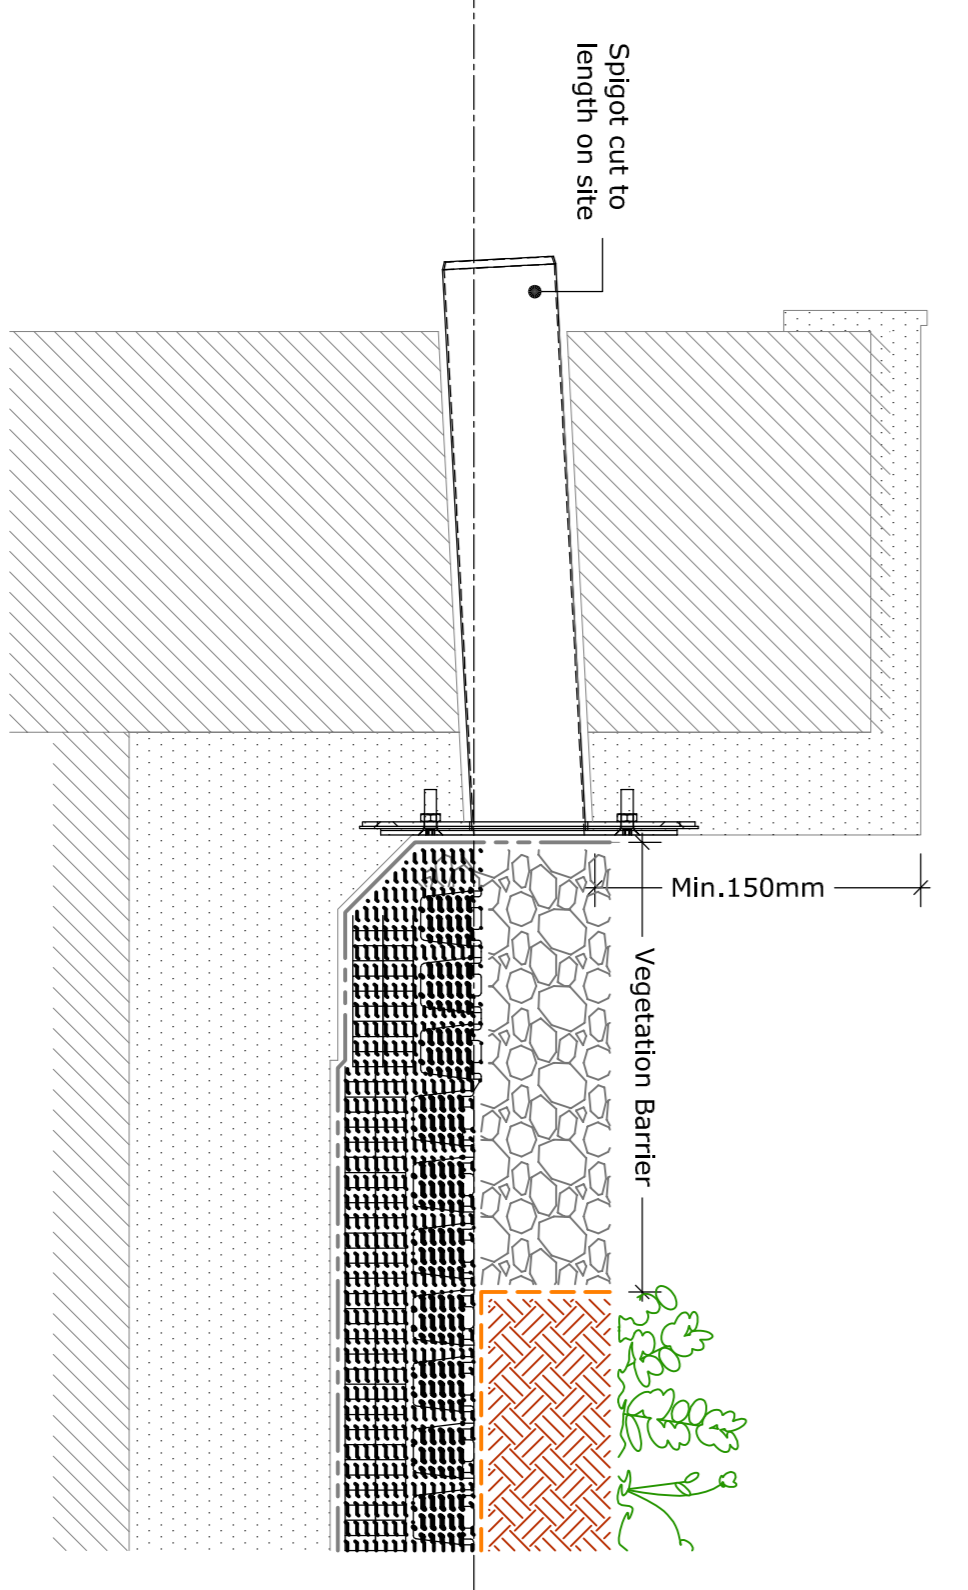

Parapet Upstand With Overflow

**Notes & Key**

- Bauder Bituminous Systems
  - Bauder Capping Sheet
  - Bauder Underlayer
  - Bauder Vapour Barrier / Control Layer / Carrier Membrane
  - Vegetation (By Others)
  - Bauder Extensive Substrate
  - Bauder Filter Fleece
  - DES40 Drainage Board
  - Bauder Protection Mat
  - 2 Layers of Bauder Versicell 20
  - Bauder Waterproofing System. (Refer to Specific Bauder Waterproofing Details Drawings.)
  - Deck / Substrate
  - Vegetation Barrier
- Vegetation Barrier - Minimum 300mm wide But Must Be Increased to At Least 500mm When Positioned Adjacent to Opening Rooflights, Windows or Door Openings. In Accordance with both GRO Green and FLL Roof Codes.**

- IMPORTANT NOTES:**
- Refer to the manufacturer's instructions for the following Bauder Systems:
  - Bauder Total Green Roof System**
  - Bauder Total Green Roof System**
  - This Drawing Shows Alternative Options For the Contact Points. Refer to the Bauder Project Specific Specification.**
  - Do not scale to ascertain dimensions.
  - All dimensions to be checked and verified on site prior to installation.
  - This drawing is to be read in conjunction with the specification and associated drawings.
  - Refer to the manufacturer's instructions for the following Bauder Systems. It may be necessary to modify this detail to suit specific project design requirements. Refer to the manufacturer's instructions for the product, description and method of application. For clarity the method of attachment has not been shown.
  - Revision should be made by the installer for mechanically fixing the top

Job No.	D1636
Project Title	RESIDENTIAL DEVELOPMENT AT SECTOR 3, AIKEN'S VILLAGE, STEPPASIDE, CO. DUBLIN
Project No.	D1636
Issue No.	D4
Issue Date	17-12-19
Issue For	SHD PLANNING ISSUE
Issue Status	SHD PLANNING ISSUE
Project Title	BAUDER BLUE ROOF DETAILS
Project No.	D1636
Issue No.	D4
Issue Date	17-12-19
Issue For	SHD PLANNING ISSUE
Issue Status	SHD PLANNING ISSUE

**FERREIRA ARCHITECTS**

**KAVANAGH BURKE CONSULTING ENGINEERS**

01 - 450 0894 Unit G3, Calmont Pk. Ballymount, Dublin 12  
01 - 428 4340  
kbn@kavanaghburke.ie