


NOTE:

1. All temporary works design is the responsibility of the contractor. Temporary works design to be submitted to the engineer for approval prior to commencement.
2. Drawing to be read in conjunction with survey drawing to confirm exact existing ground levels

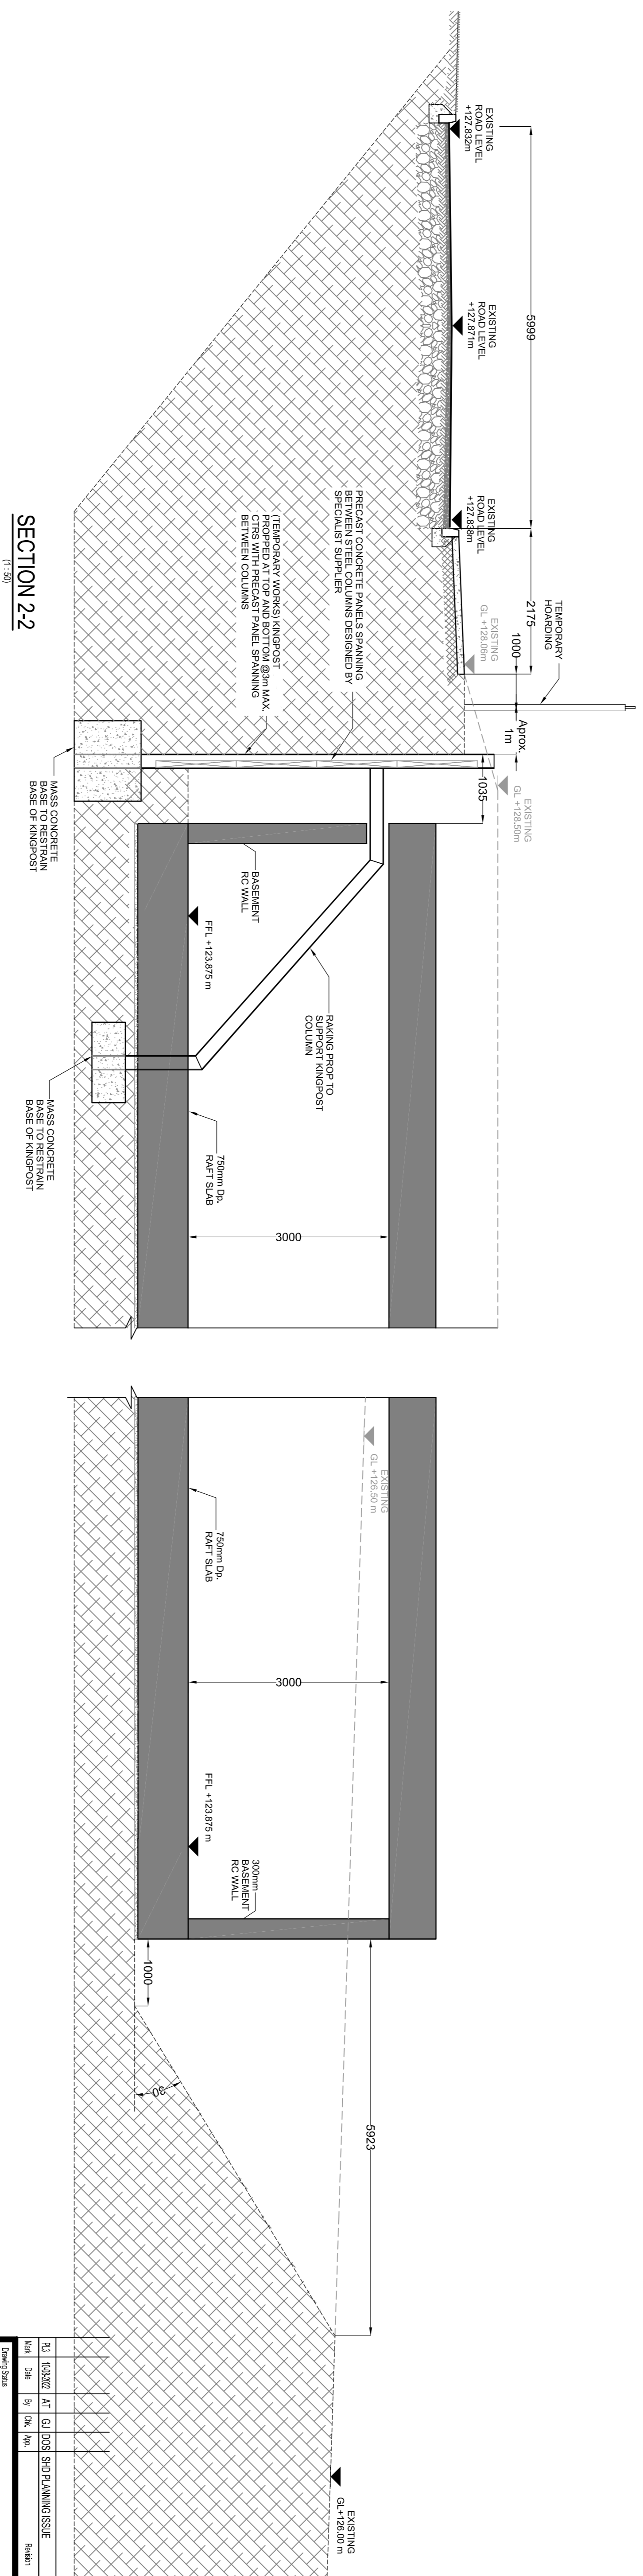

TEMPORARY WORKS

THE TEMPORARY WORKS ARE PROPOSED ALONG THOMASBERRY ROAD AND ANNSON ROAD TO ALLOW FOR THE EXCAVATION OF THE FOUNDATIONS AND BASEMENT SOLUTIONS PROPOSED AT THIS JUNCTURE.

<p>DATE: 15/02/22 BY: [Signature] CHK: [Signature]</p>		<p>REVISION:</p>	
<p>SHD PLANNING ISSUE</p>			
<p>SECTOR 3 AIKEN'S VILLAGE STEPSIDE DUBLIN 18</p>			
<p>TEMPORARY WORKS PLAN & SECTIONS SEET 2</p>			
<p>FERREIRA ARCHITECTS</p>			
<p>KAVANAGH BURKE CONSULTING ENGINEERS</p>			
<p>Tel. 01 - 450 0694 Unit G3, Calmount Pk. Ballymount, Dublin 12 Email: pkavanagh@kavanaghuburke.com</p>			
<p>Scale: 1:50 Sheet: 1B3</p>	<p>Drawn: [Signature] Checked: [Signature]</p>	<p>Approved: [Signature] Date: 23/11/19</p>	<p>Rev.:</p>
<p>D1636</p>	<p>TW-02</p>	<p>PL3</p>	